



North Elevation 1:100

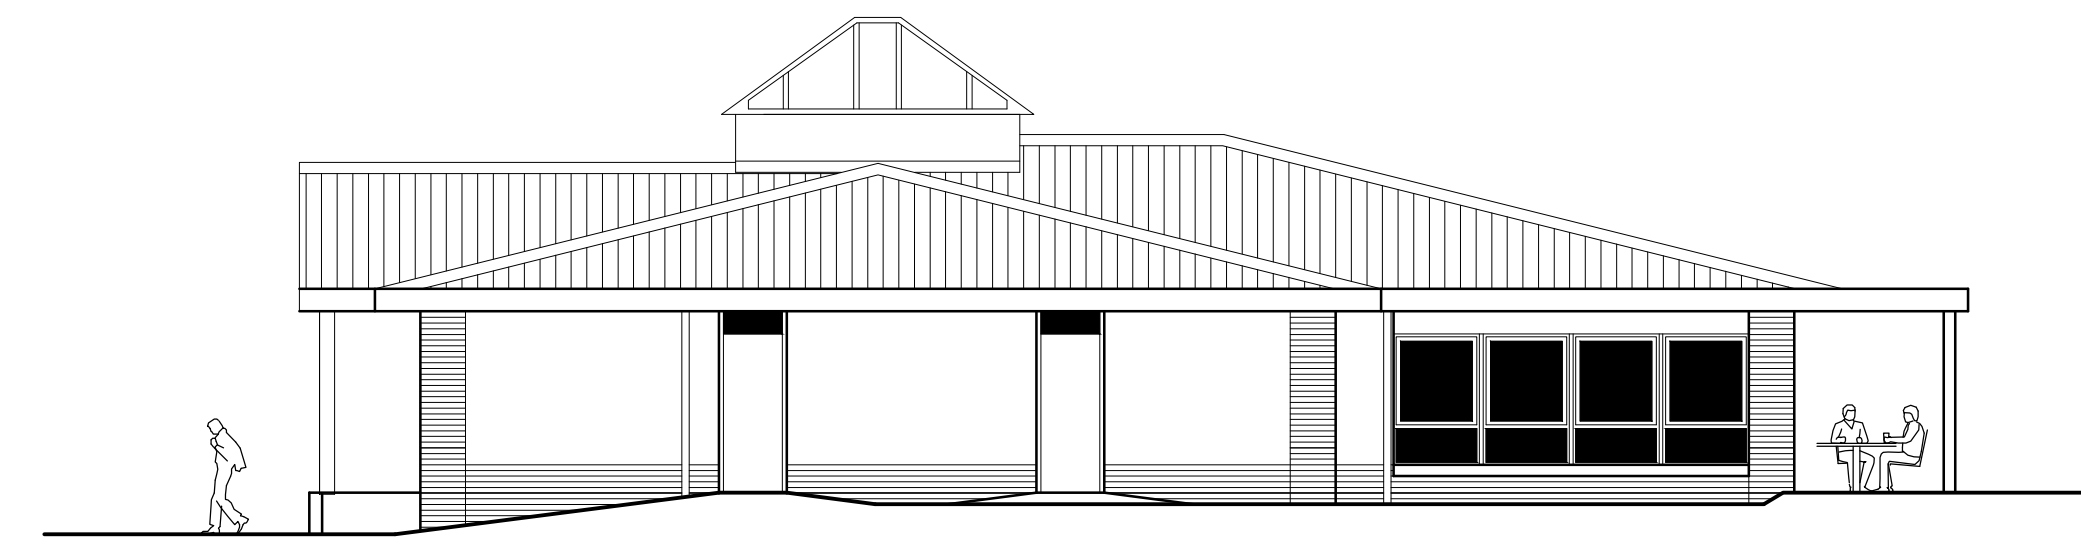


West Elevation 1:100




South Elevation 1:100

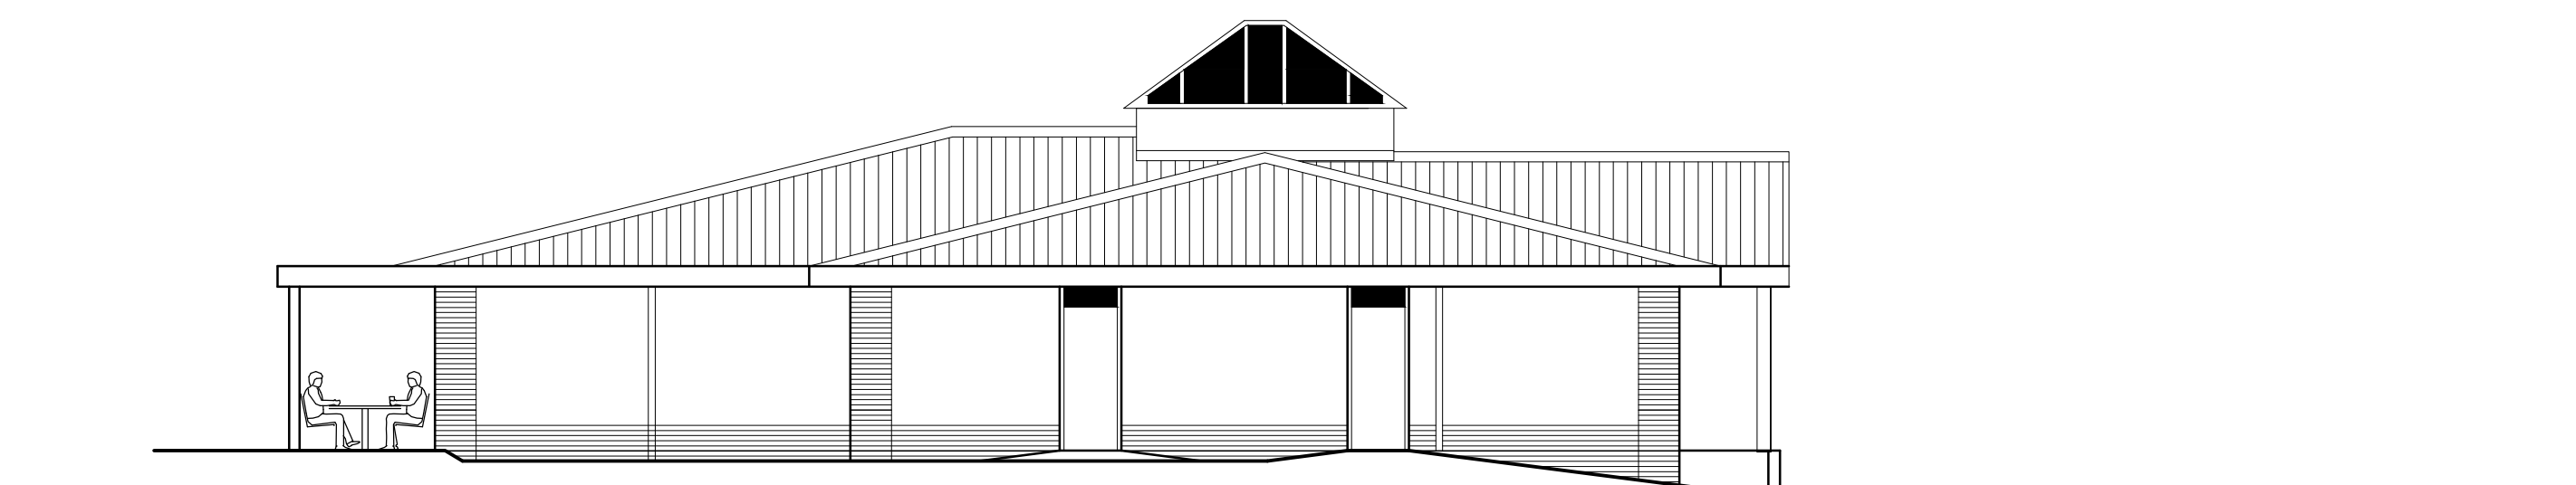



East Elevation 1:100

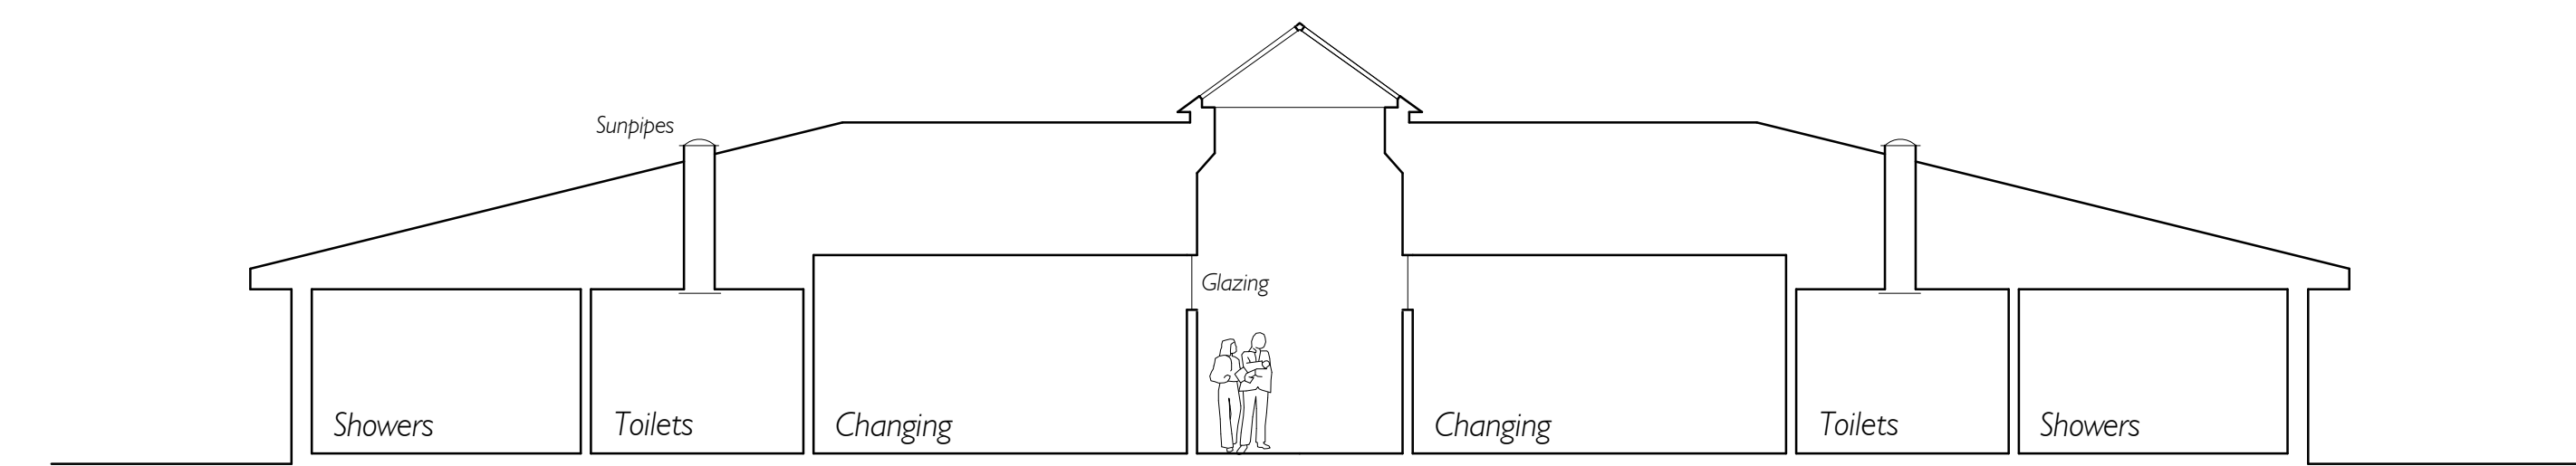

Cross Section 1:100

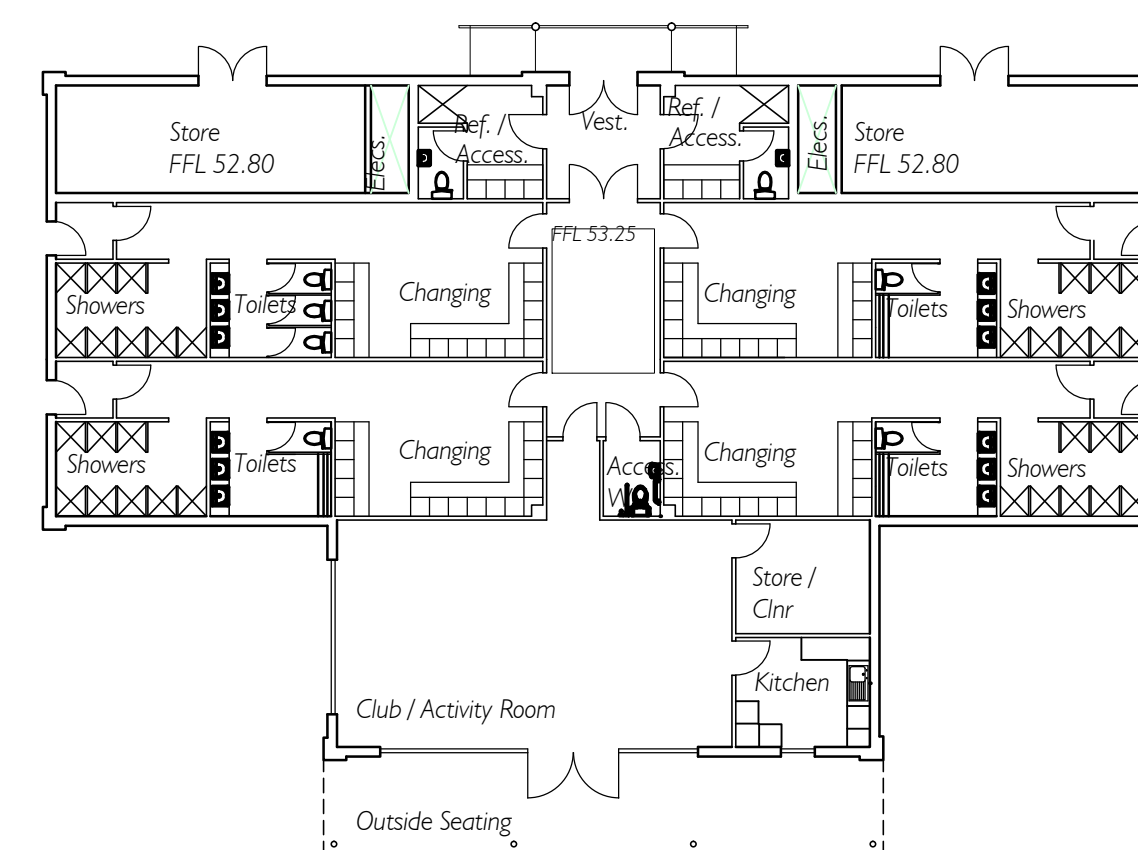

Floor Plan 1:200

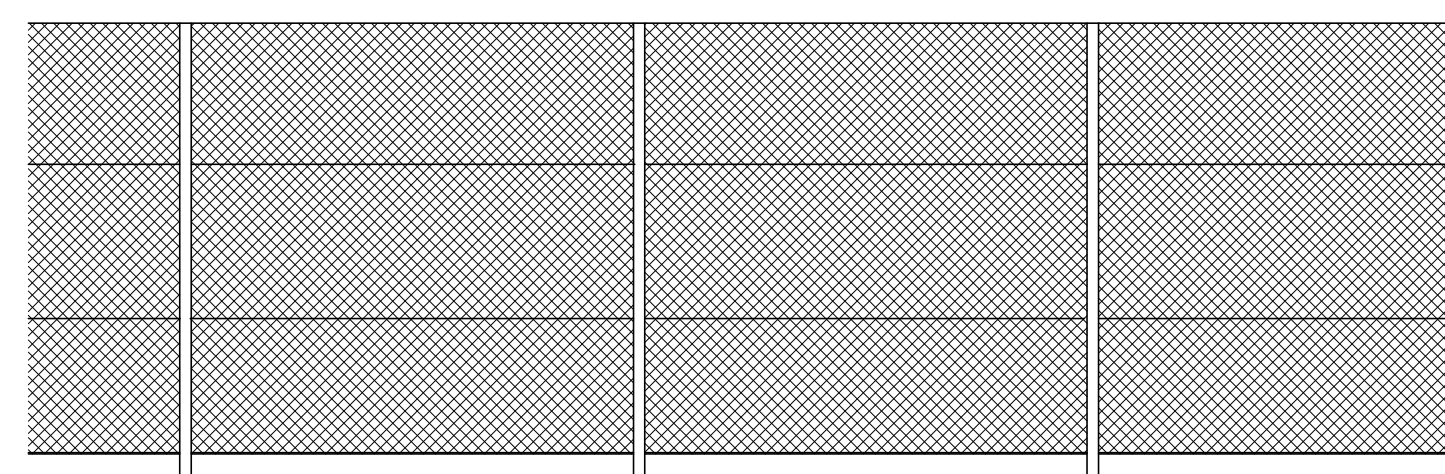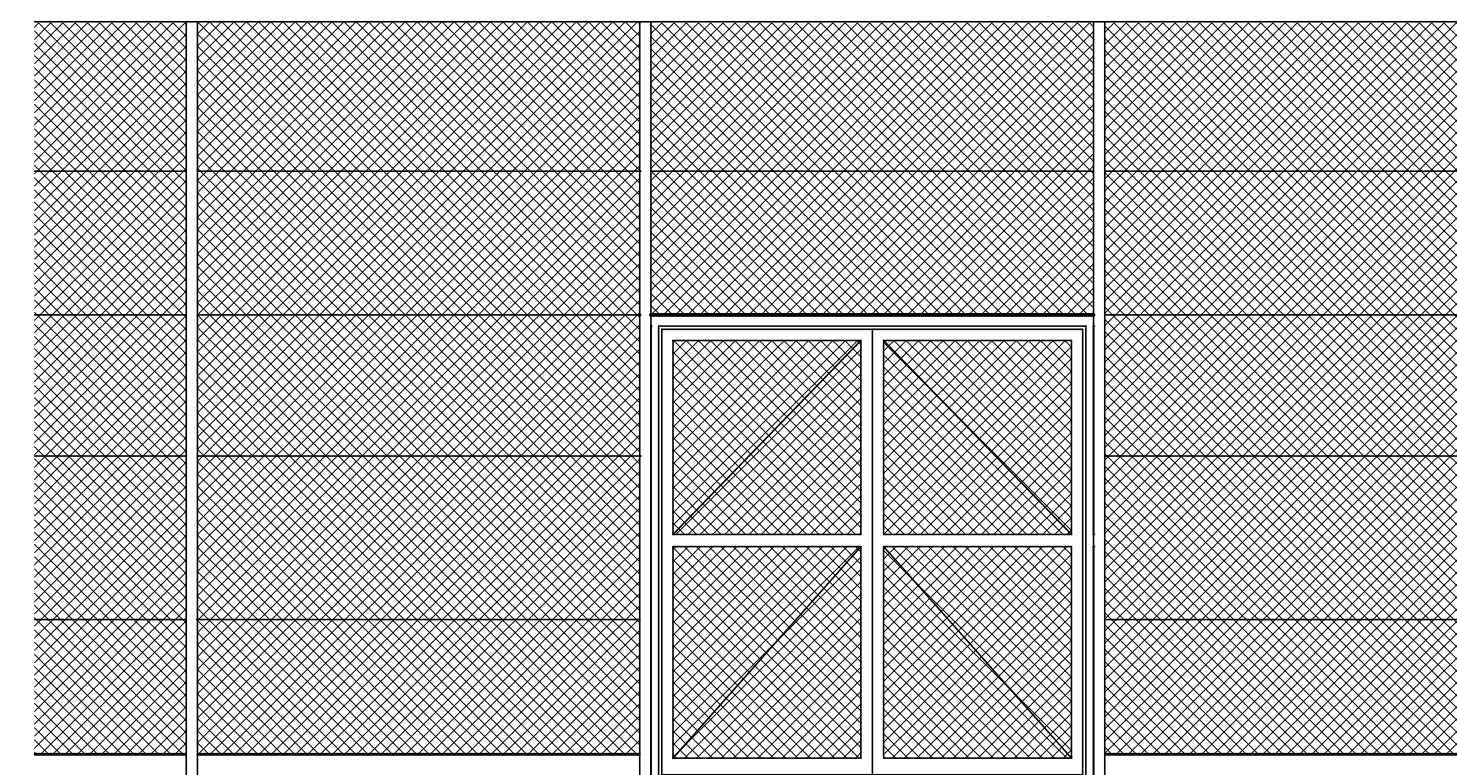

FINISHES:

Roof - Profiled metal sheet, light grey.

Walls - Drydash render, light grey, with red/brown facing brick base course and margins. Light grey fascia and soffits with grey gutters and downpipes.

Doors / Windows - Blue / grey stained or powder coated.

Aberdeenshire
COUNCIL  **Property**

The Town House Low Street Banff AB45 1AY Tel. (01261) 813200 Fax (01261) 812413

job title **CANAL PARK FACILITIES RELOCATION - MYRUS SPORTS PAVILION**

drawing title **ALTERNATIVE PROPOSALS - GENERAL ARRANGEMENT**

scales **As Shown** contract drawing numbers **14964.a.12** revision **1** master

date **May 13** drawn by **AMS** Property is part of the **Transportation and Infrastructure Service**