





SITE PLAN (Scale 1:500)

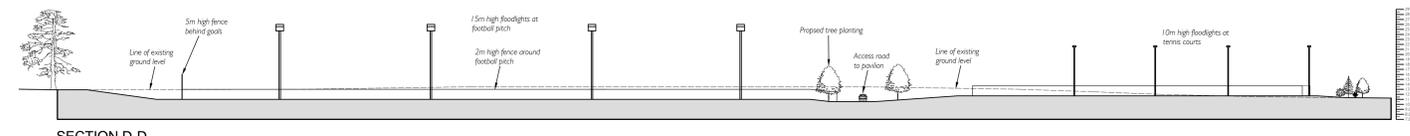


SECTION D-D




LOCATION PLAN (Scale 1:2500)

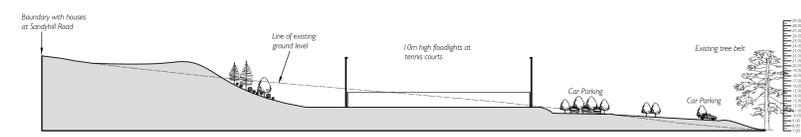

SECTION C-C

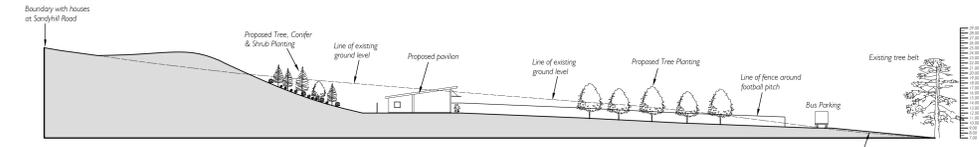

SECTION B-B

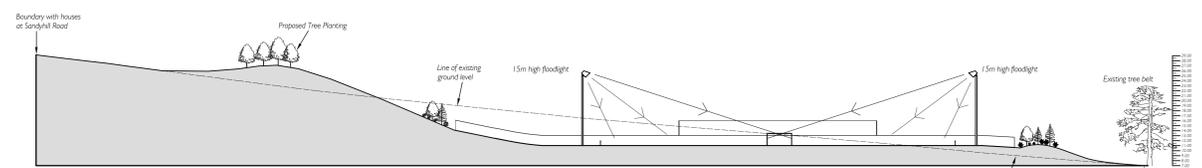

SECTION A-A

REV F	04.07.13	FOOTBALL PITCH SURFACE AMENDED. FENCING DETAILS REMOVED. NOTES AMENDED.
REV E	24.08.06	MOWN GRASS PATH DELETED
REV D	17.08.06	ADDITIONAL PARKING ADDED
REV C	14.06.05	CONTOURS ADDED & LANDSCAPING AMENDED
REV B	18.05.05	SCHEME REDESIGNED TO MEET PLANNING REQUIREMENTS
REV A	12.01.05	AMENDMENTS FOR PLANNING

Aberdeenshire COUNCIL Property

The Town House Low Street Banff AB45 1AY Tel. (01261) 813200 Fax (01261) 812413

job title: Canal Park Facilities Relocation - Deveron Terrace

drawing title: Site Plan, Sections & Location Plan

scales: As Shown drawing number: 14964.a.08 revision: F

date: July 2004 drawn by: K.G.

Property is part of the Transportation and Infrastructure Services