

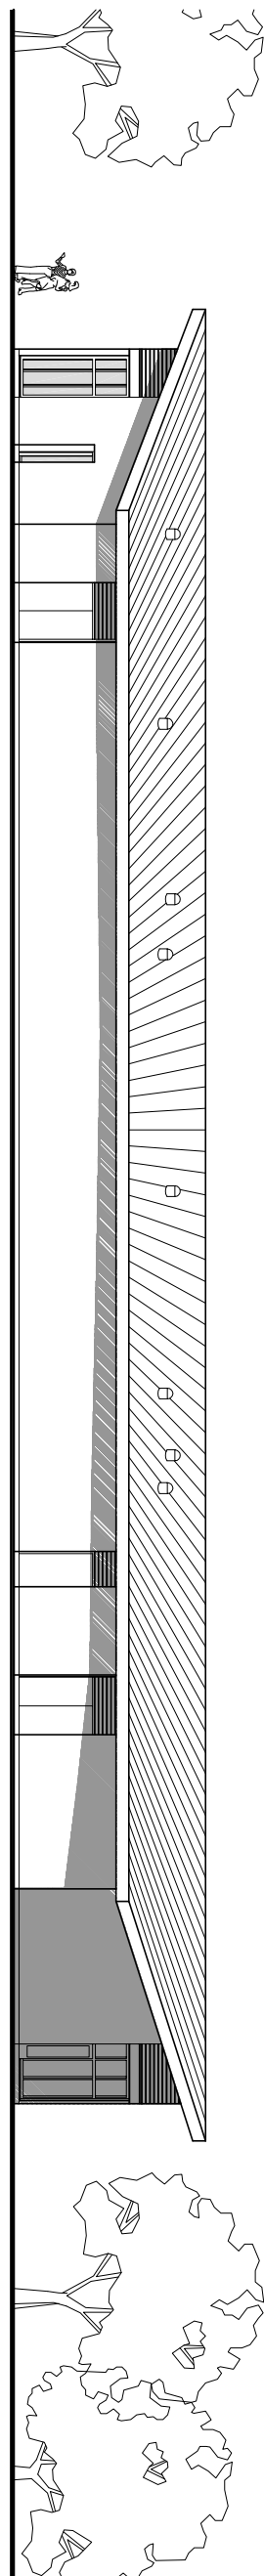


PART WEST ELEVATION (Scale 1 : 100)

PART EAST ELEVATION (Scale 1 : 100)

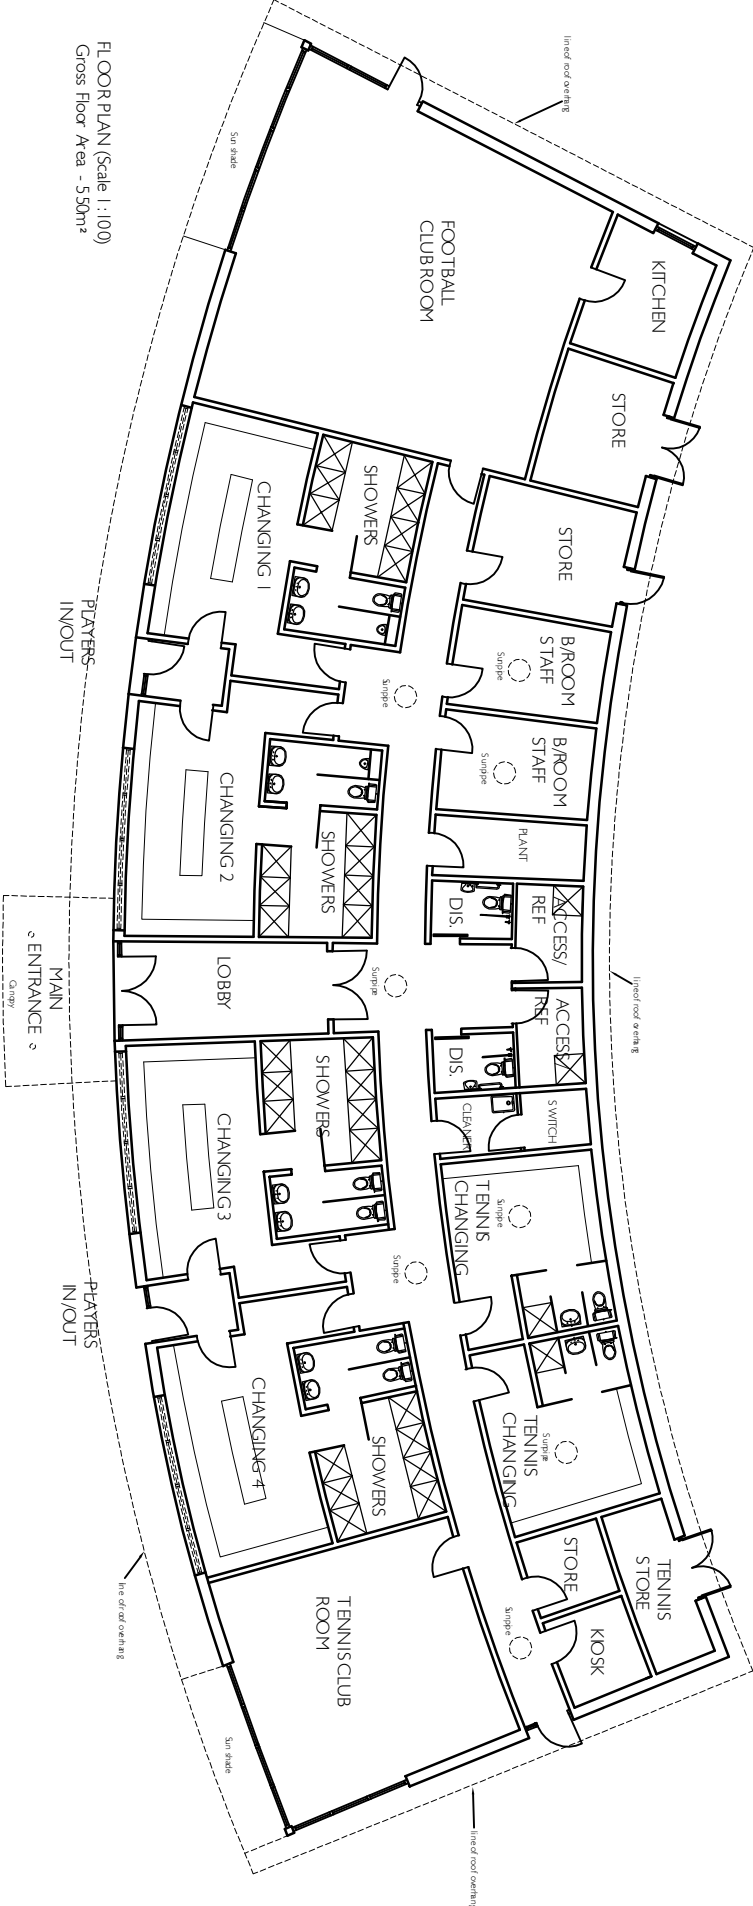

SOUTH ELEVATION (Scale 1 : 100)

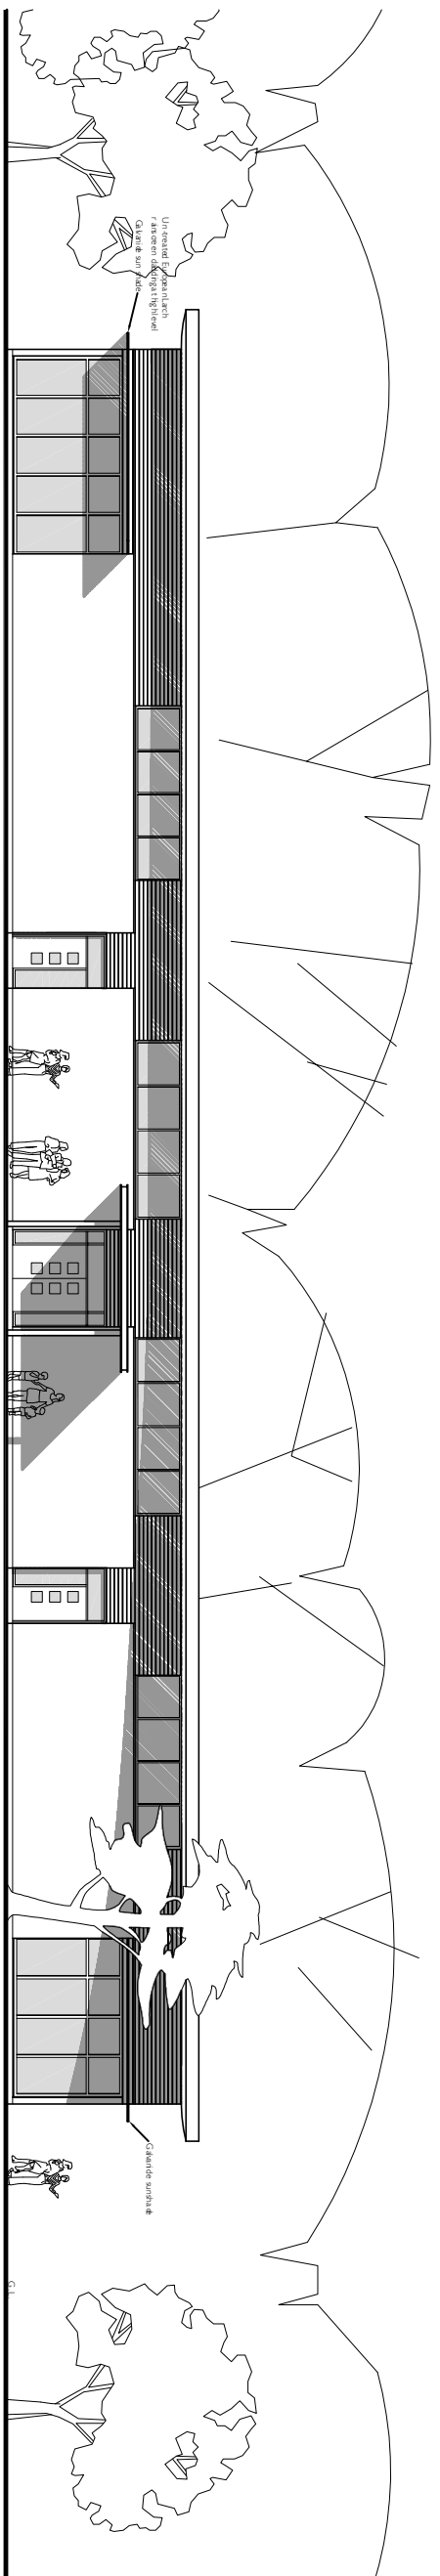

FLOOR PLAN (Scale 1 : 100)

Gross Floor Area - 550m²

Rev A May 2005 Paton red-signed

Aberdeenshire
COUNCIL
Property

The Town House Low Street Banff AB15 1AY Tel: (01261) 813200 Fax: (01261) 812413
Canal Park Facilities Relocation - Deveron Terrace

Proposed Pavilion - Plan & Elevations
scale: 1:100
date: JULY 2004
drawing number: 14964.a.09
drawing number: B