
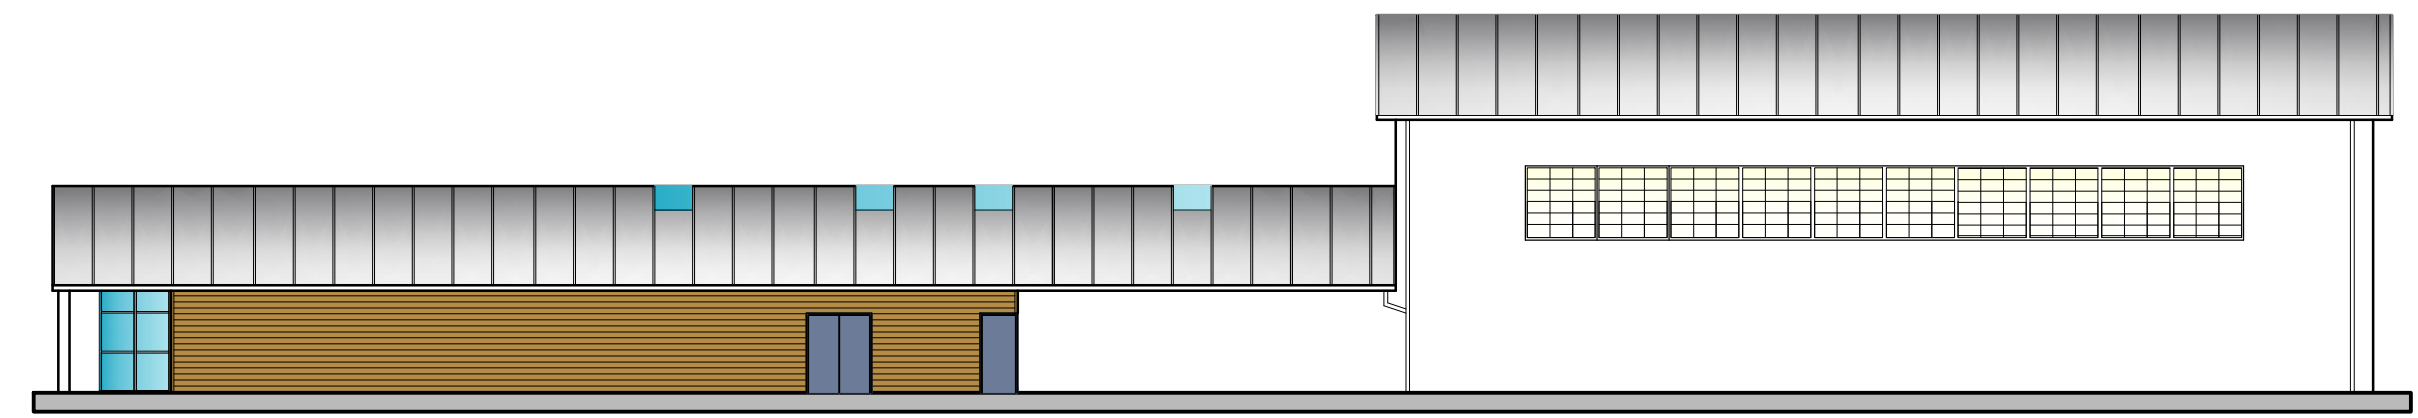
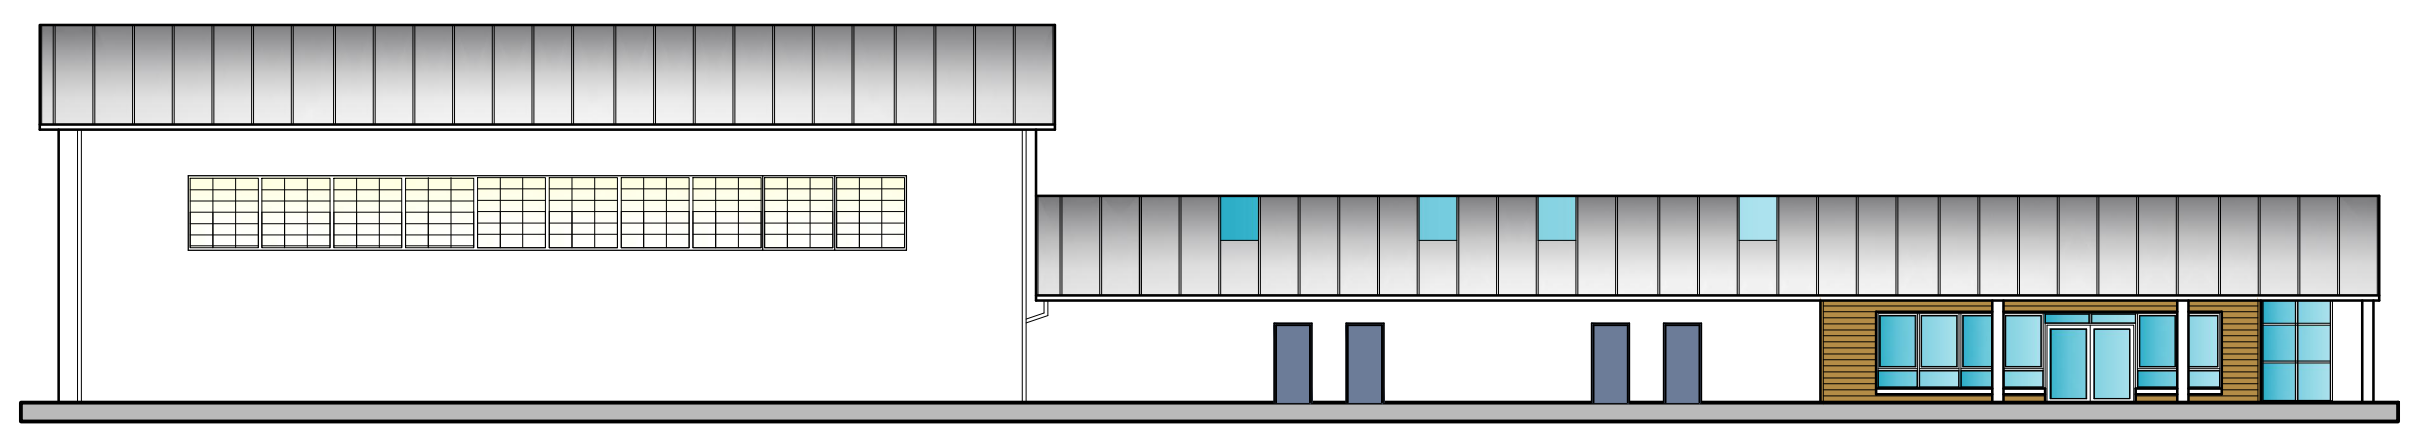



Proposed Floor Plan
1:200

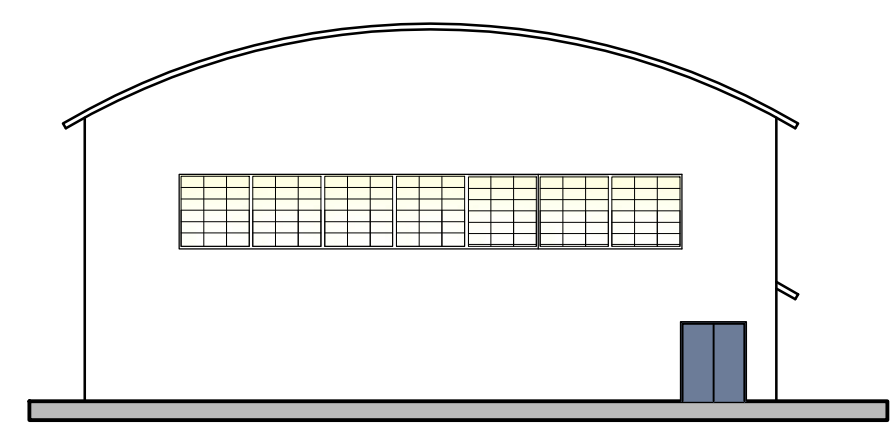

A July 13 Scheme Redesign

Aberdeenshire COUNCIL  **Property**

The Town House Low Street Banff AB45 1AY Tel. (01261) 813200 Fax (01261) 812413

job title **CANAL PARK FACILITIES RELOCATION - MYRUS SPORTS PAVILION**

drawing title **ALTERNATIVE PROPOSALS - OPTION C**

scales	As Shown	contract drawing numbers	14964a 150	revision	master
date	May 13	drawn by	AMS	revision	A

Property is part of the Transportation and Infrastructure Service