




HUNTLY FLOOD PROTECTION SCHEME KEY PLAN

SCALE 1:20000



HUNTLY WEST SCHEME EXTENT


SCALE 1:5000

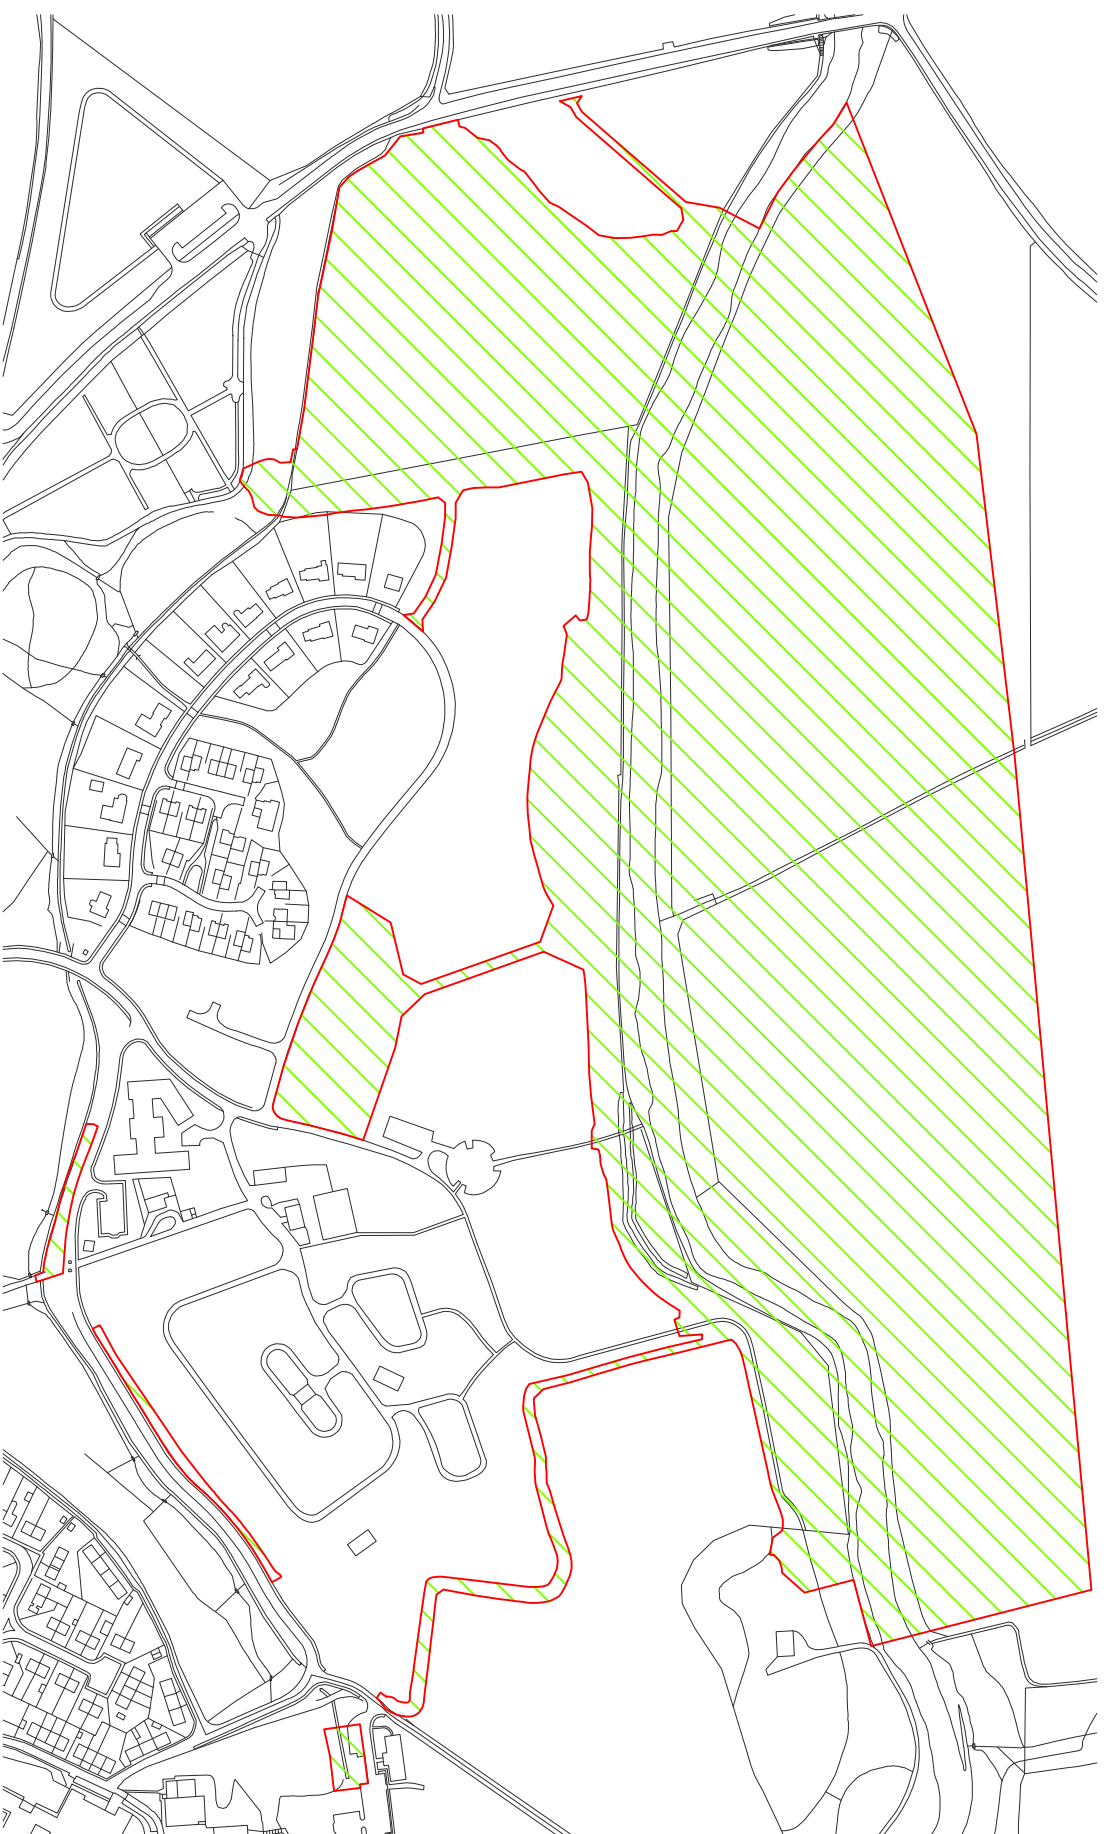



HUNTLY NORTH SCHEME EXTENTS

SCALE 1:5000

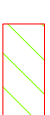NOTES
SCHEME EXTENTS



Project Title/Address Huntly Flood Protection Scheme	
Client/Architect Name & Address ABERDEENSHIRE COUNCIL Projects Team, Blackhall Rd, Inverurie, AB51 3WA	
Drawing Title SCHEME EXTENTS	
Scales: 1:5000; 1:20000	
 Aberdeenshire COUNCIL Infrastructure Services	
 Infrastructure Services	
Projects HEAD OF ROADS & LANDSCAPE SERVICES GORDON HOUSE BLACKHALL ROAD INVERURIE AB51 3WA	
Designed by Date	Issue Status FINAL
Drawn by Date	Project
Checked by Date	Contract Drawing No. 5097730-RG-GA-300
Revision No. A	