


NOTES

- All dimensions are in millimetres unless otherwise stated.

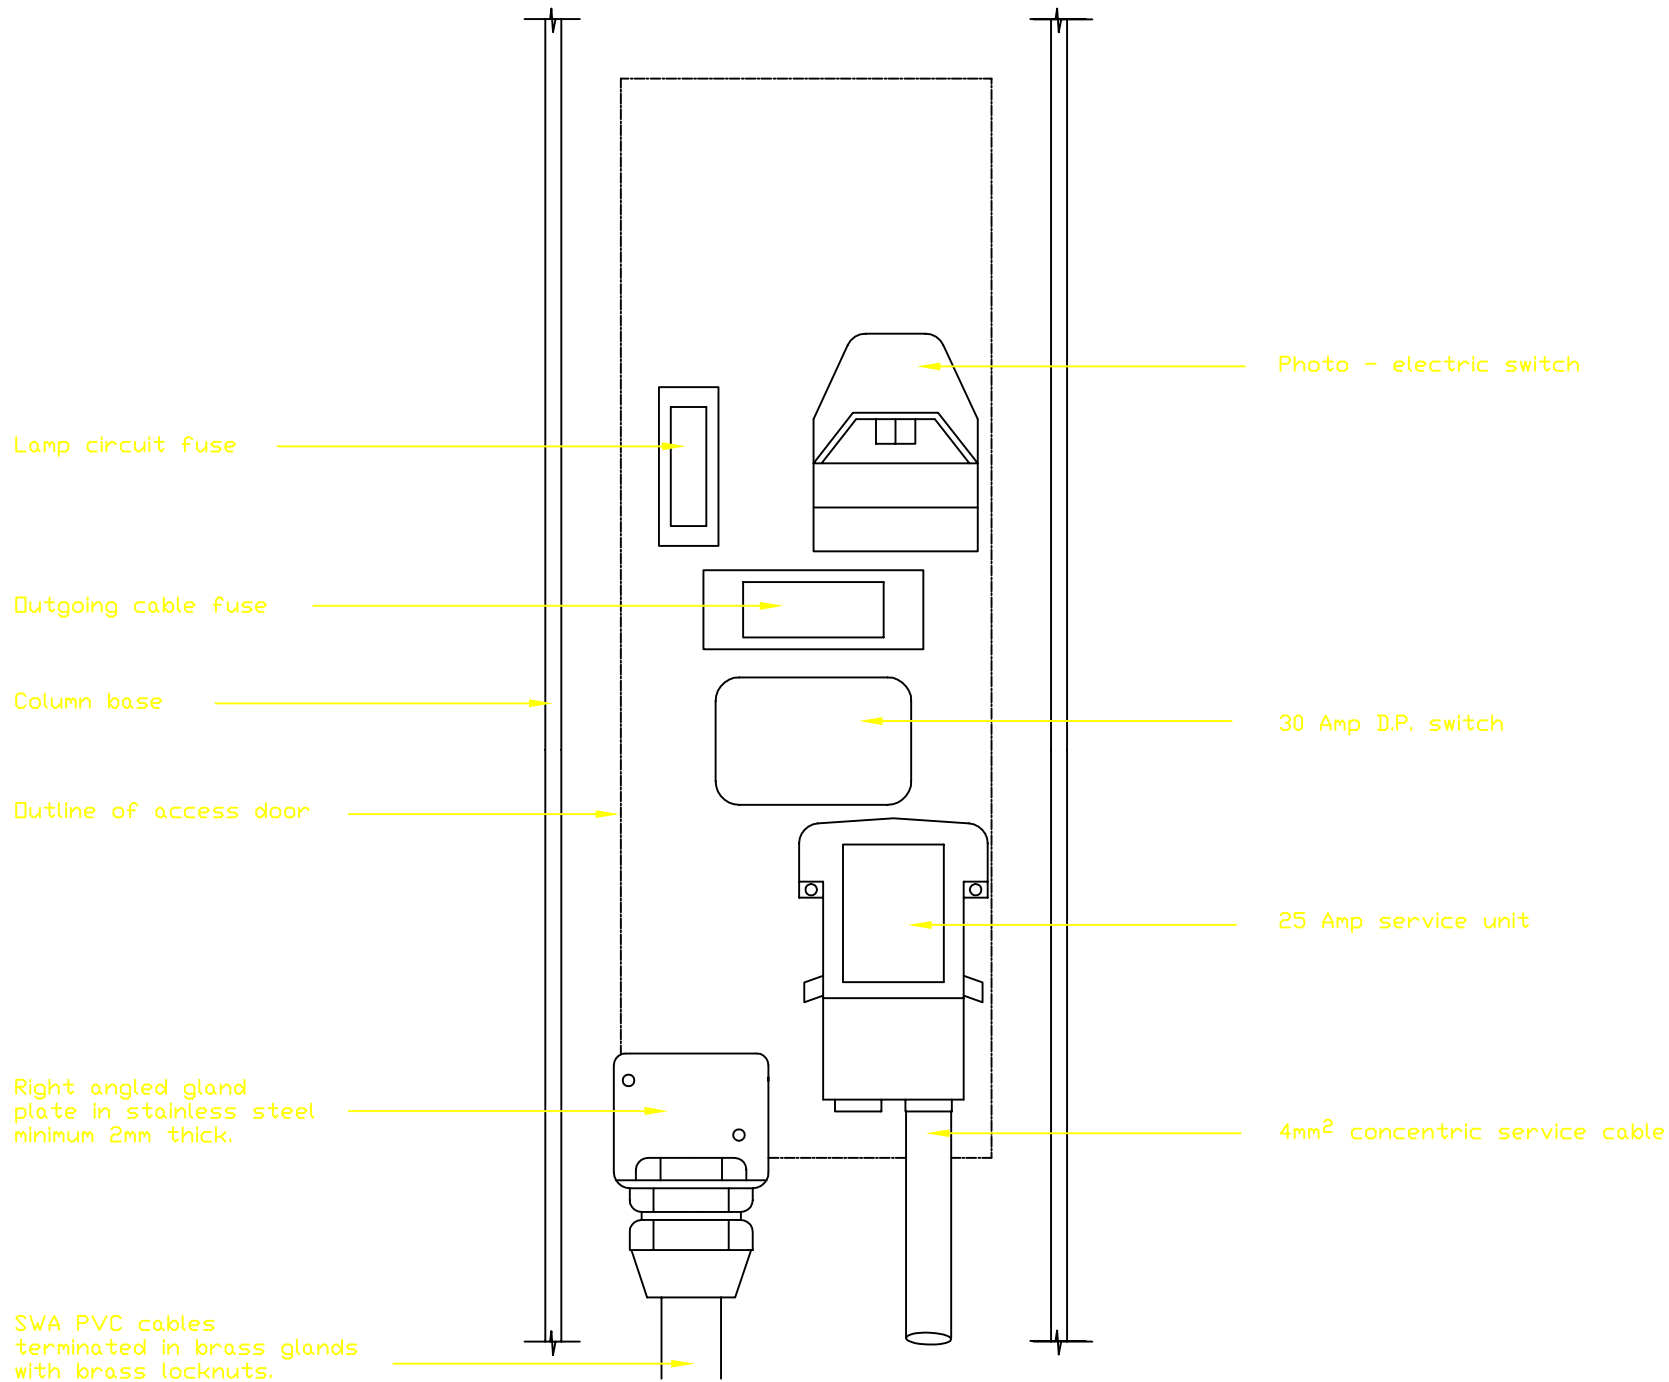

No.	Date	Description
↑		AMENDMENTS
↓		

HIGHWAY CONSTRUCTION DETAILS

ROAD LIGHTING

COLUMN BASE LAYOUT
LIVE SERVICE TYPE

Drawing No.

K84