


NOTES

1. All dimensions are in millimetres unless otherwise stated.

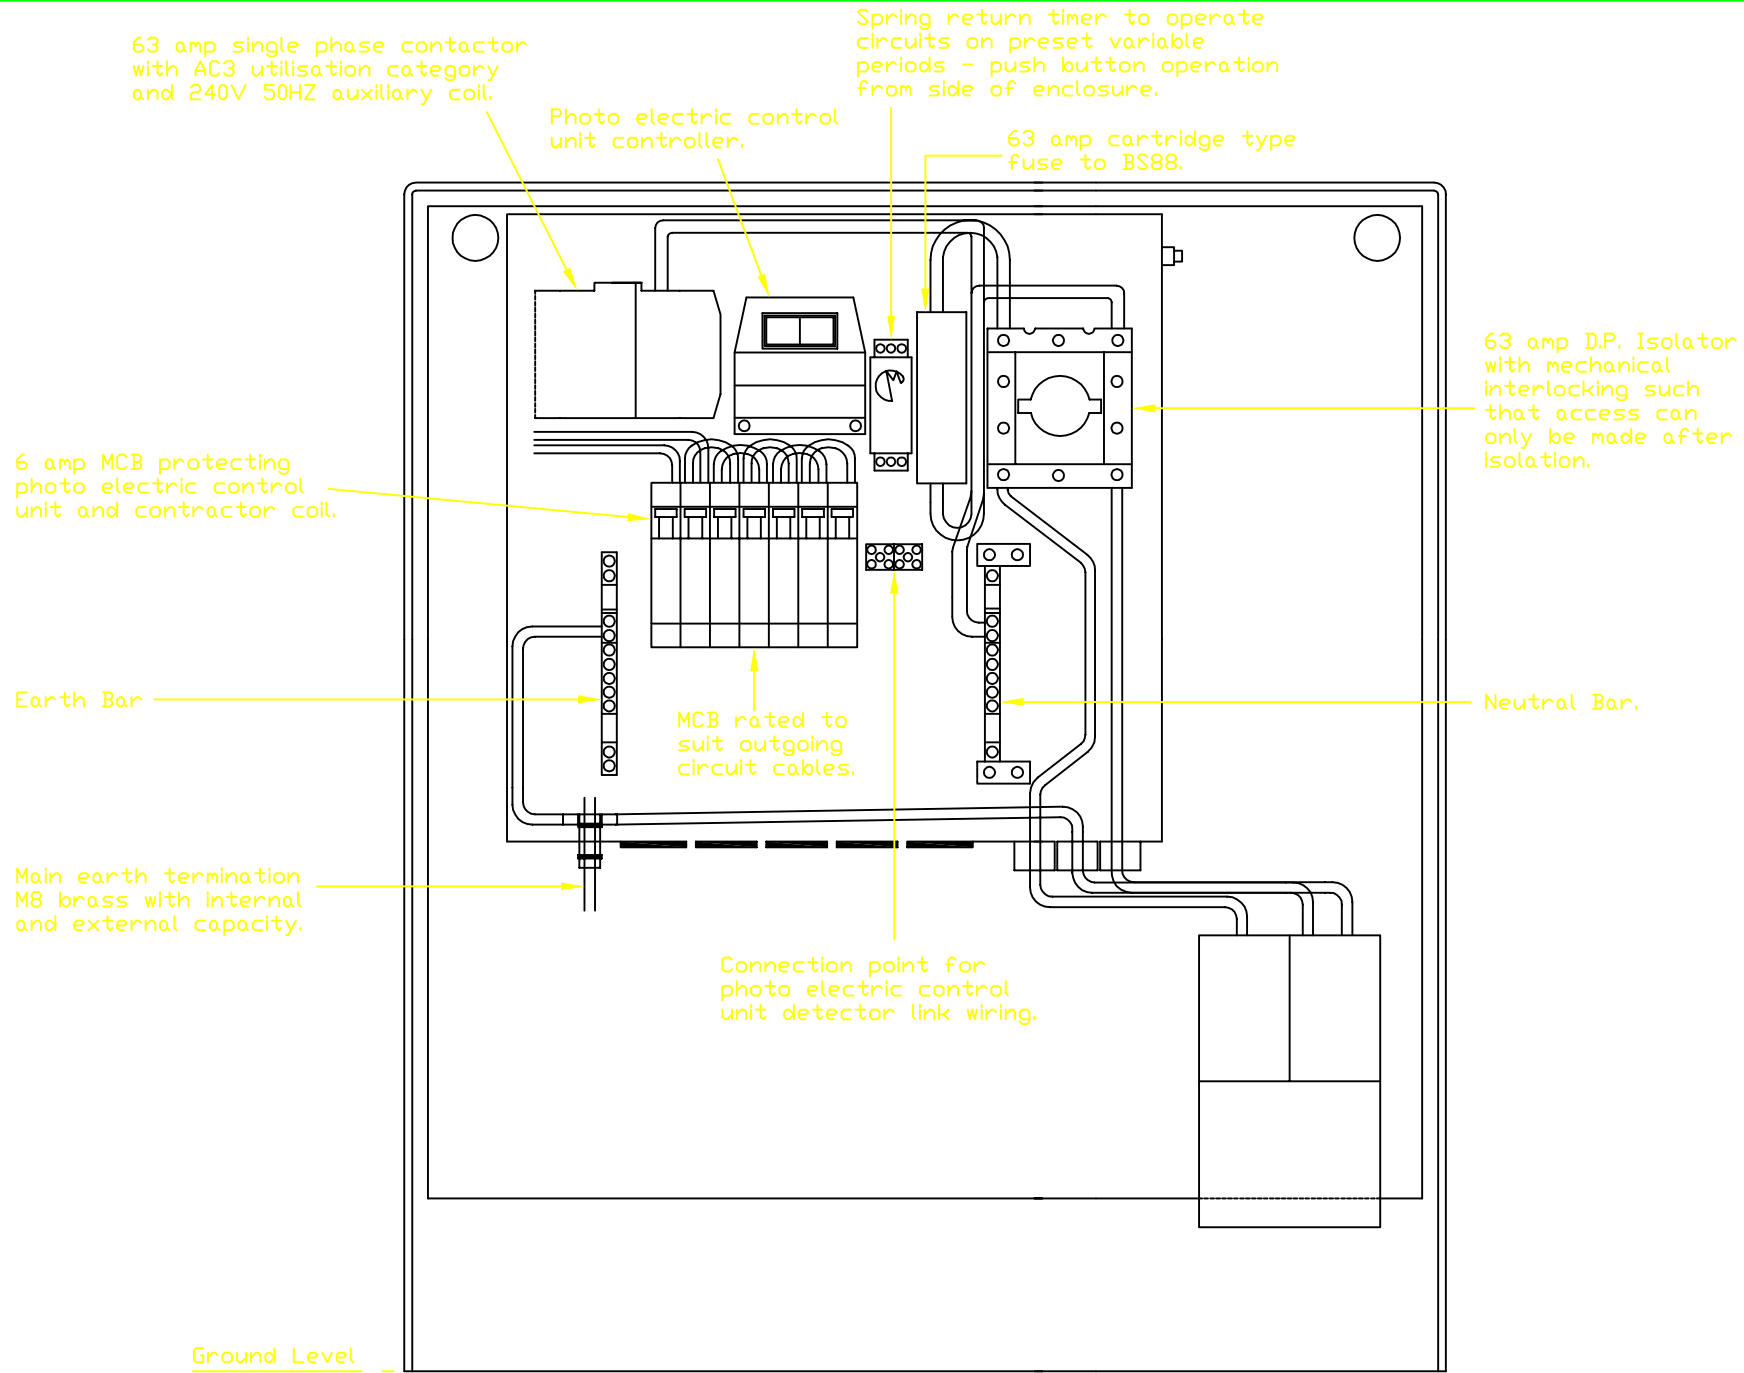

No.	Date	Description
↑		AMENDMENTS
		↓

HIGHWAY CONSTRUCTION DETAILS

ROAD LIGHTING

PILLAR DISTRIBUTION PANEL

Drawing No.

K86