


NOTES

- All dimensions are in millimetres unless otherwise stated.

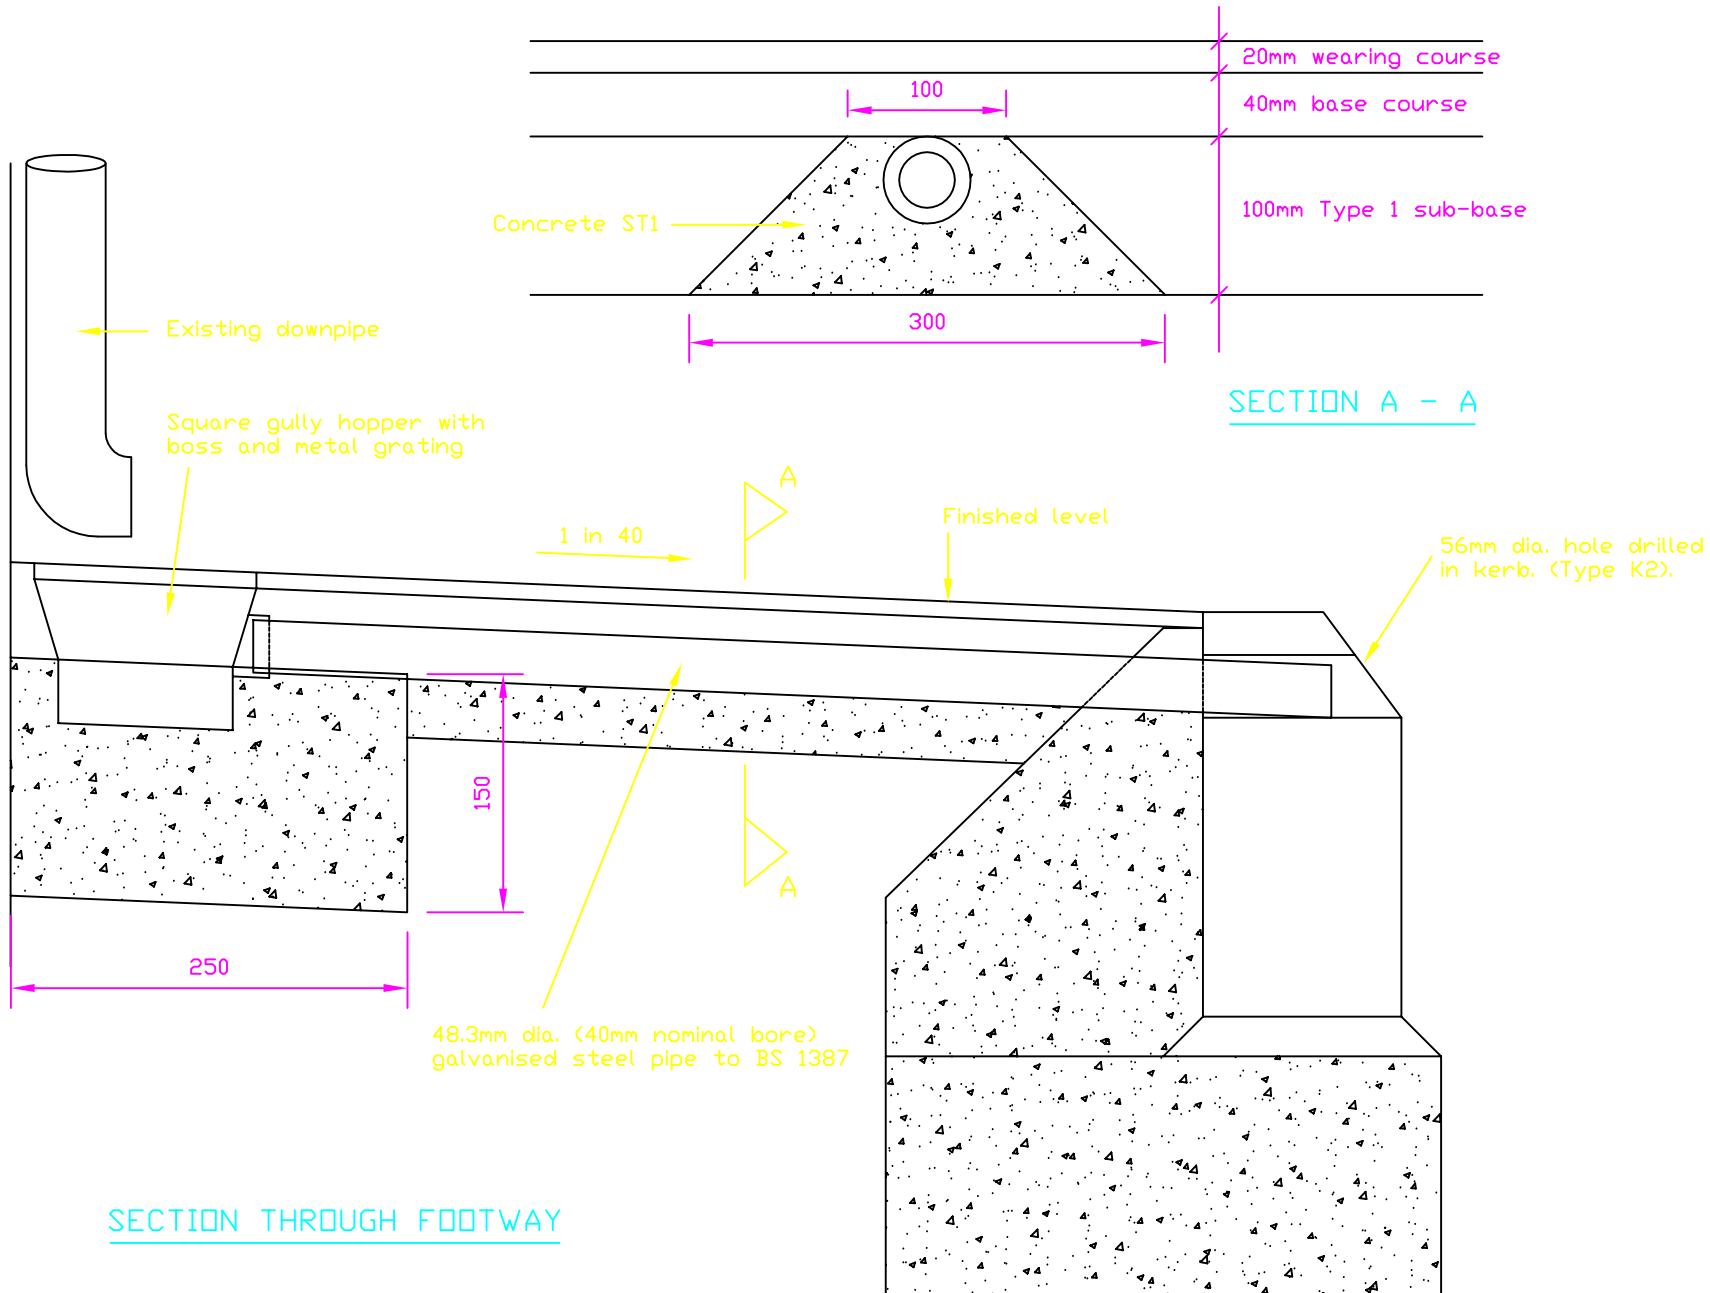

No.	Date	Description
↑		AMENDMENTS
		↓

HIGHWAY CONSTRUCTION DETAILS

DRAINAGE

CONNECTION OF DOWNPIPE
THROUGH FOOTWAY

Drawing No.

F88