


NOTES

1. All dimensions are in millimetres unless otherwise stated.
2. Type of chamber to be as described in the chamber schedule, Type 4 shown.
3. For sizes of pipes see drainage schedule.
4. Suffix BD to manhole type indicates backdrop to be used.
5. Mortar to be designation (I) to SHW series 2400.

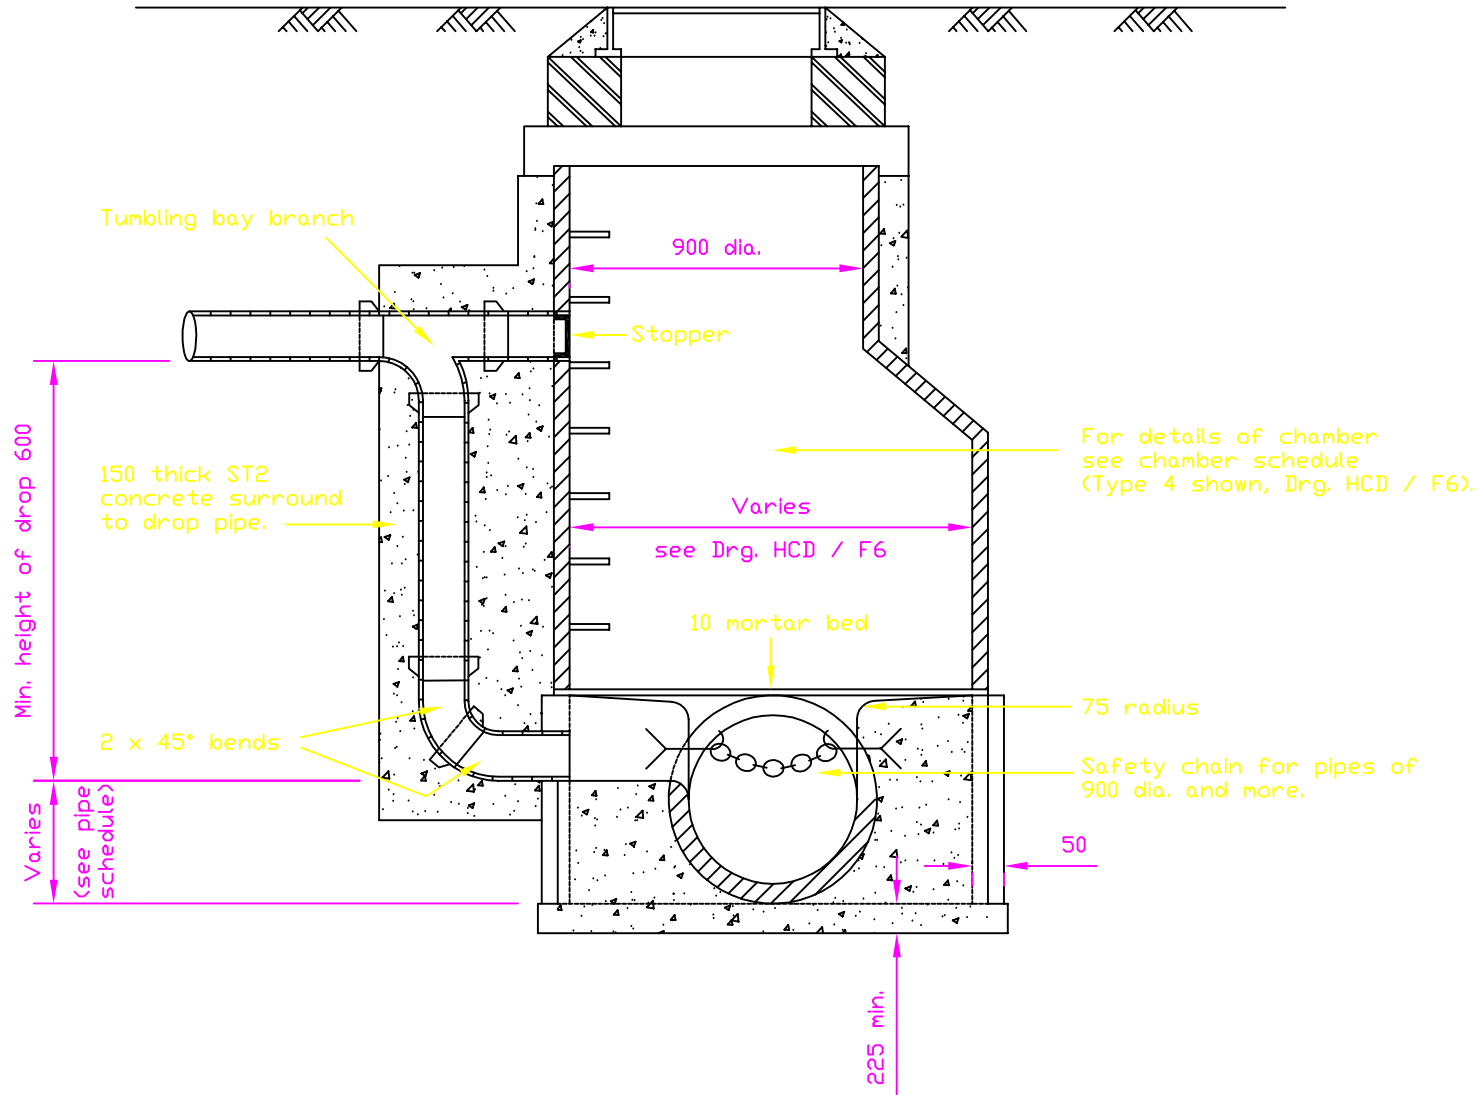

DETAILS OF BACKDROP MANHOLE

No.	Date	Description
AMENDMENTS		

HIGHWAY CONSTRUCTION DETAILS

DRAINAGE

MANHOLE (BACKDROP)
TYPE (X) BD

Drawing No.

F80