


NOTES

1. All dimensions are in millimetres unless otherwise stated.

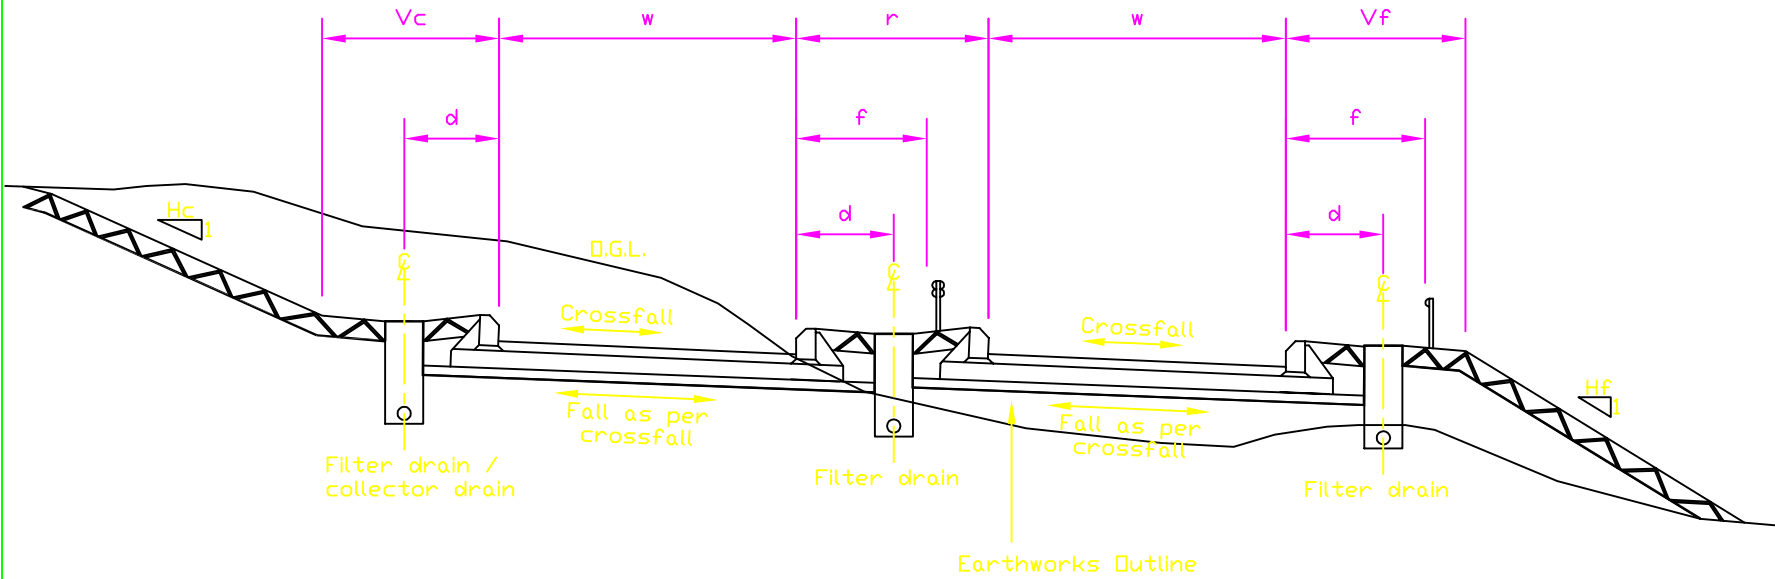

Chainage (m)	Dimensions (m)												Central Reserve / Verge Type								
	Left Hand Side				Cent R. Width	Right Hand Side				Distance to Drain C.L.						Set Back To Safety Fence					
	Side Slopes		Verge Widths			Carr.W	Verge Widths		Side Slopes		Left d	Cent.R d	Right d	Left f	Cent.R f	Right f					
	Cut Hc	Fill Hf	Cut Vc	Fill Vf	w		r	w	Cut Vc	Fill Vf							Cut Hc	Fill Hf			

No.	Date	Description
↑		AMENDMENTS
↓		

HIGHWAY CONSTRUCTION DETAILS

HIGHWAY CROSS SECTIONS

FLEXIBLE/COMPOSITE CONSTRUCTION
 DUAL CARRIAGEWAY
 GROUP 2B

Drawing No.
A86