



NOTES

1. All dimensions are in millimetres unless otherwise stated.

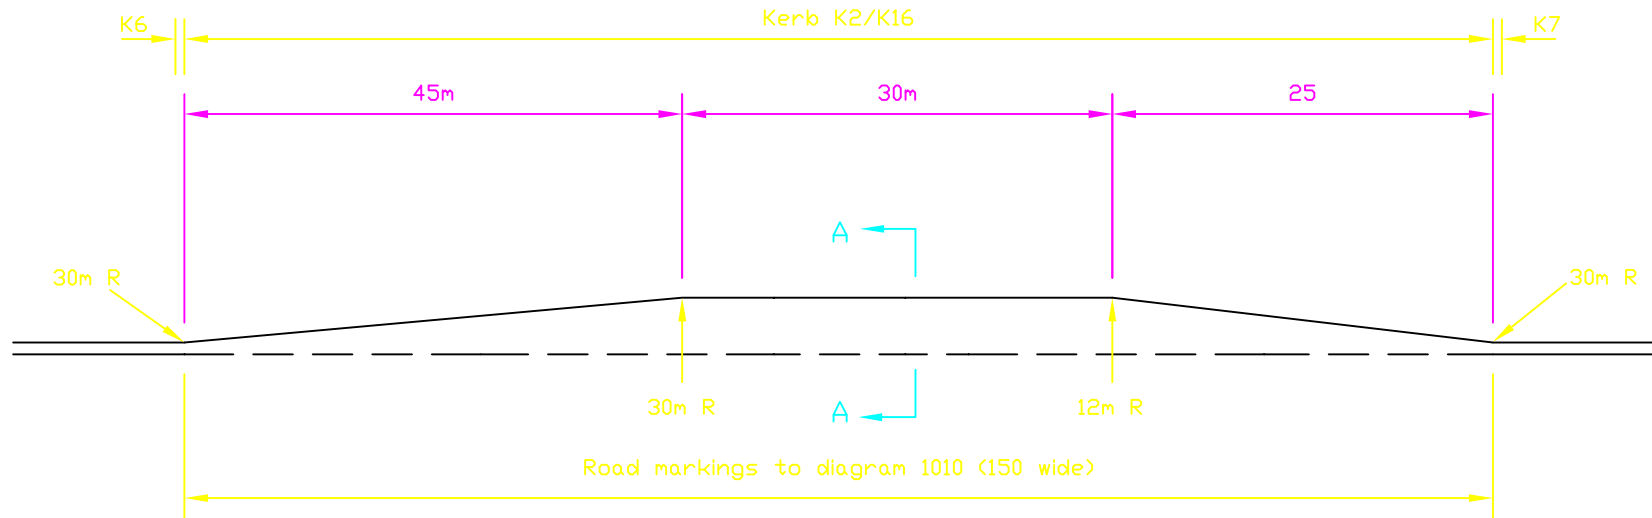

PLAN

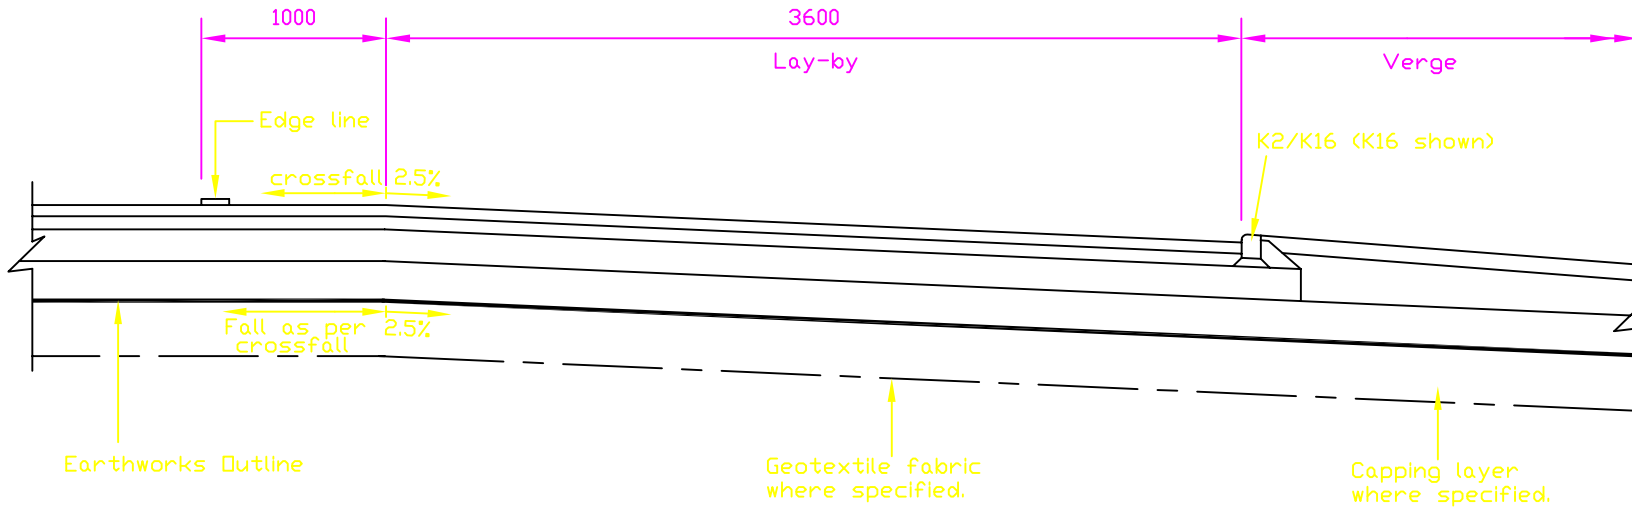

SECTION A - A

No.	Date	Description
		AMENDMENTS

HIGHWAY CONSTRUCTION DETAILS

HIGHWAY CROSS SECTIONS

FLEXIBLE/COMPOSITE CONSTRUCTION
SINGLE CARRIAGEWAY LAY-BY TYPE 1
GROUP 1

Drawing No.

A76