


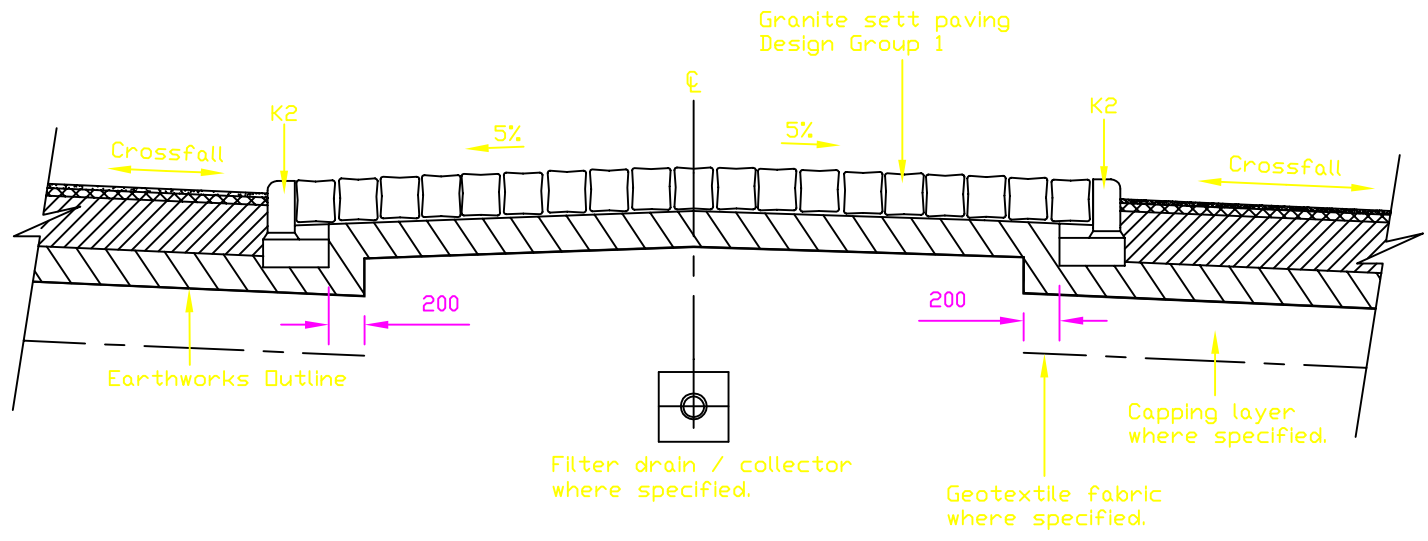



NOTES

1. All dimensions are in millimetres unless otherwise stated.



KEY

-  surface course
-  binder course
-  base
-  Sub-base

No.	Date	Description
		AMENDMENTS

HIGHWAY CONSTRUCTION DETAILS

HIGHWAY CROSS SECTIONS

FLEXIBLE/COMPOSITE CONSTRUCTION  
STANDARD CENTRAL RESERVE CR5-2  
GROUP 5

Drawing No.  
**A113**