



NOTES

1. All dimensions are in millimetres unless otherwise stated.

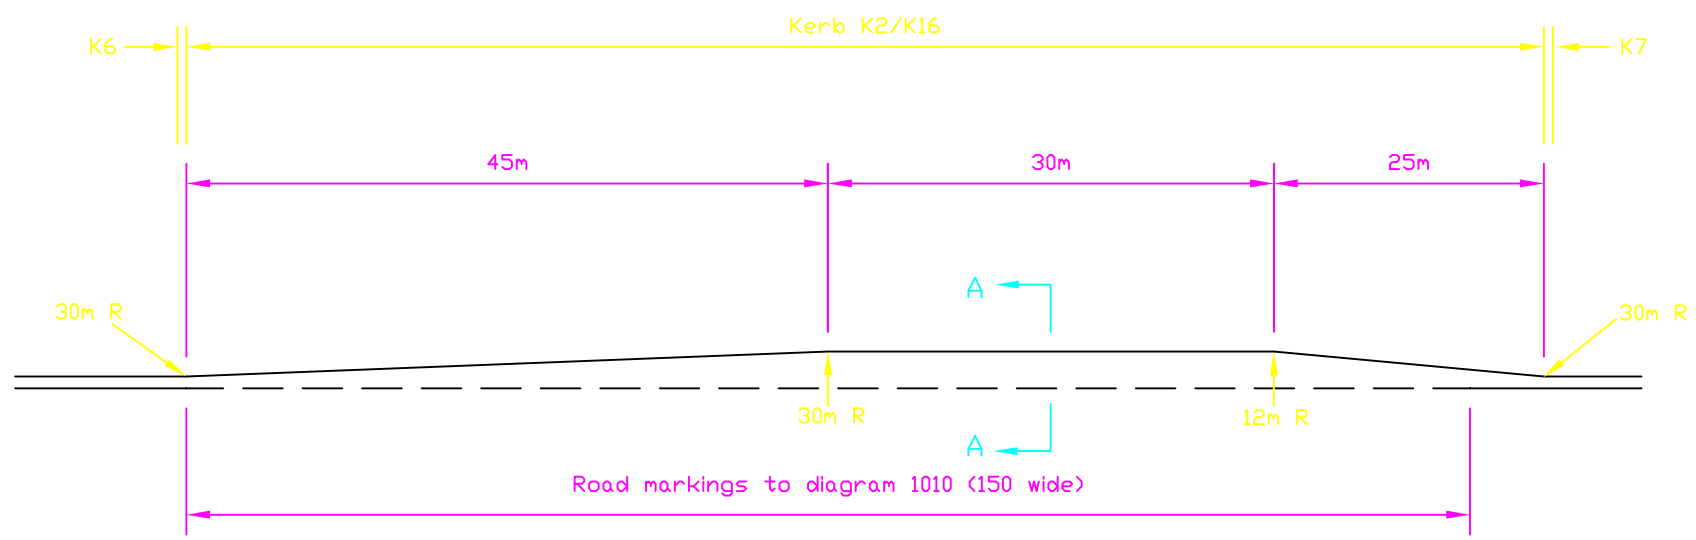

PLAN

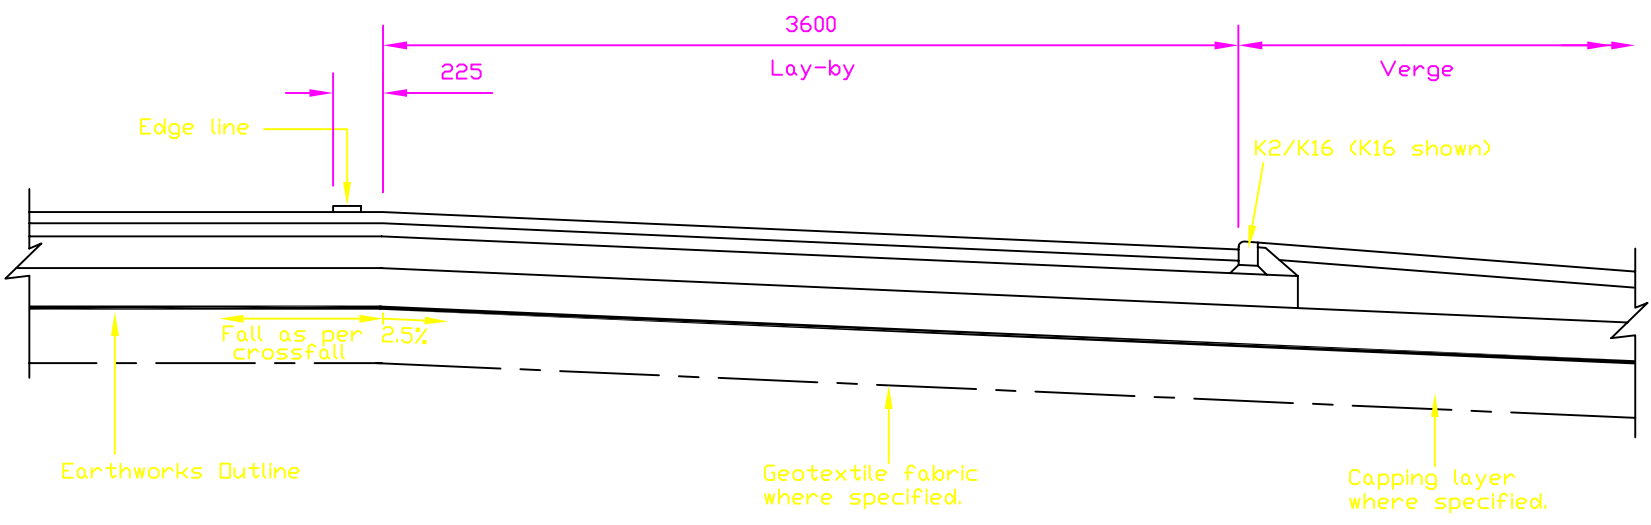

SECTION A - A

No.	Date	Description
		AMENDMENTS

HIGHWAY CONSTRUCTION DETAILS	HIGHWAY CROSS SECTIONS	FLEXIBLE/COMPOSITE CONSTRUCTION SINGLE CARRIAGEWAY LAY-BY GROUP 3	Drawing No. A100
------------------------------	------------------------	---	----------------------------