


NOTES

- All dimensions are in millimetres unless otherwise stated.

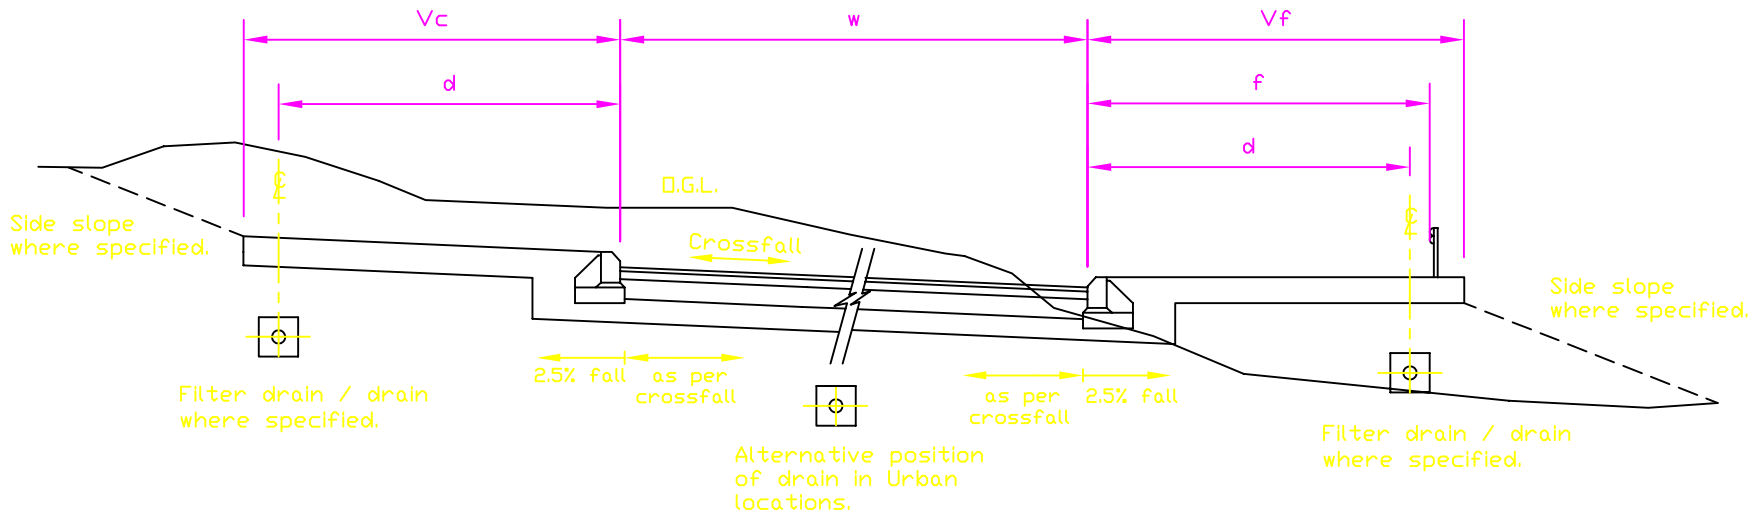

Chainage (m)	Dimensions (m)													Verge / Footway Type	
	Left Hand Side				Carriageway Width	Right Hand Side				Distance to Drain ℓ		Set Back To Safety Fence			
	Side Slopes		Verge Widths			Verge Widths		Side Slopes							
	Cut Hc	Fill Hf	Cut Vc	Fill Vf	w	Cut Vc	Fill Vf	Cut Hc	Fill Hf	Left d	Right d	Left f	Right f	Left	Right

No.	Date	Description

AMENDMENTS

Drawing No. **A107**