


NOTES

1. All dimensions are in millimetres unless otherwise stated.
2. Cut-out unit is shown covers off for clarity.

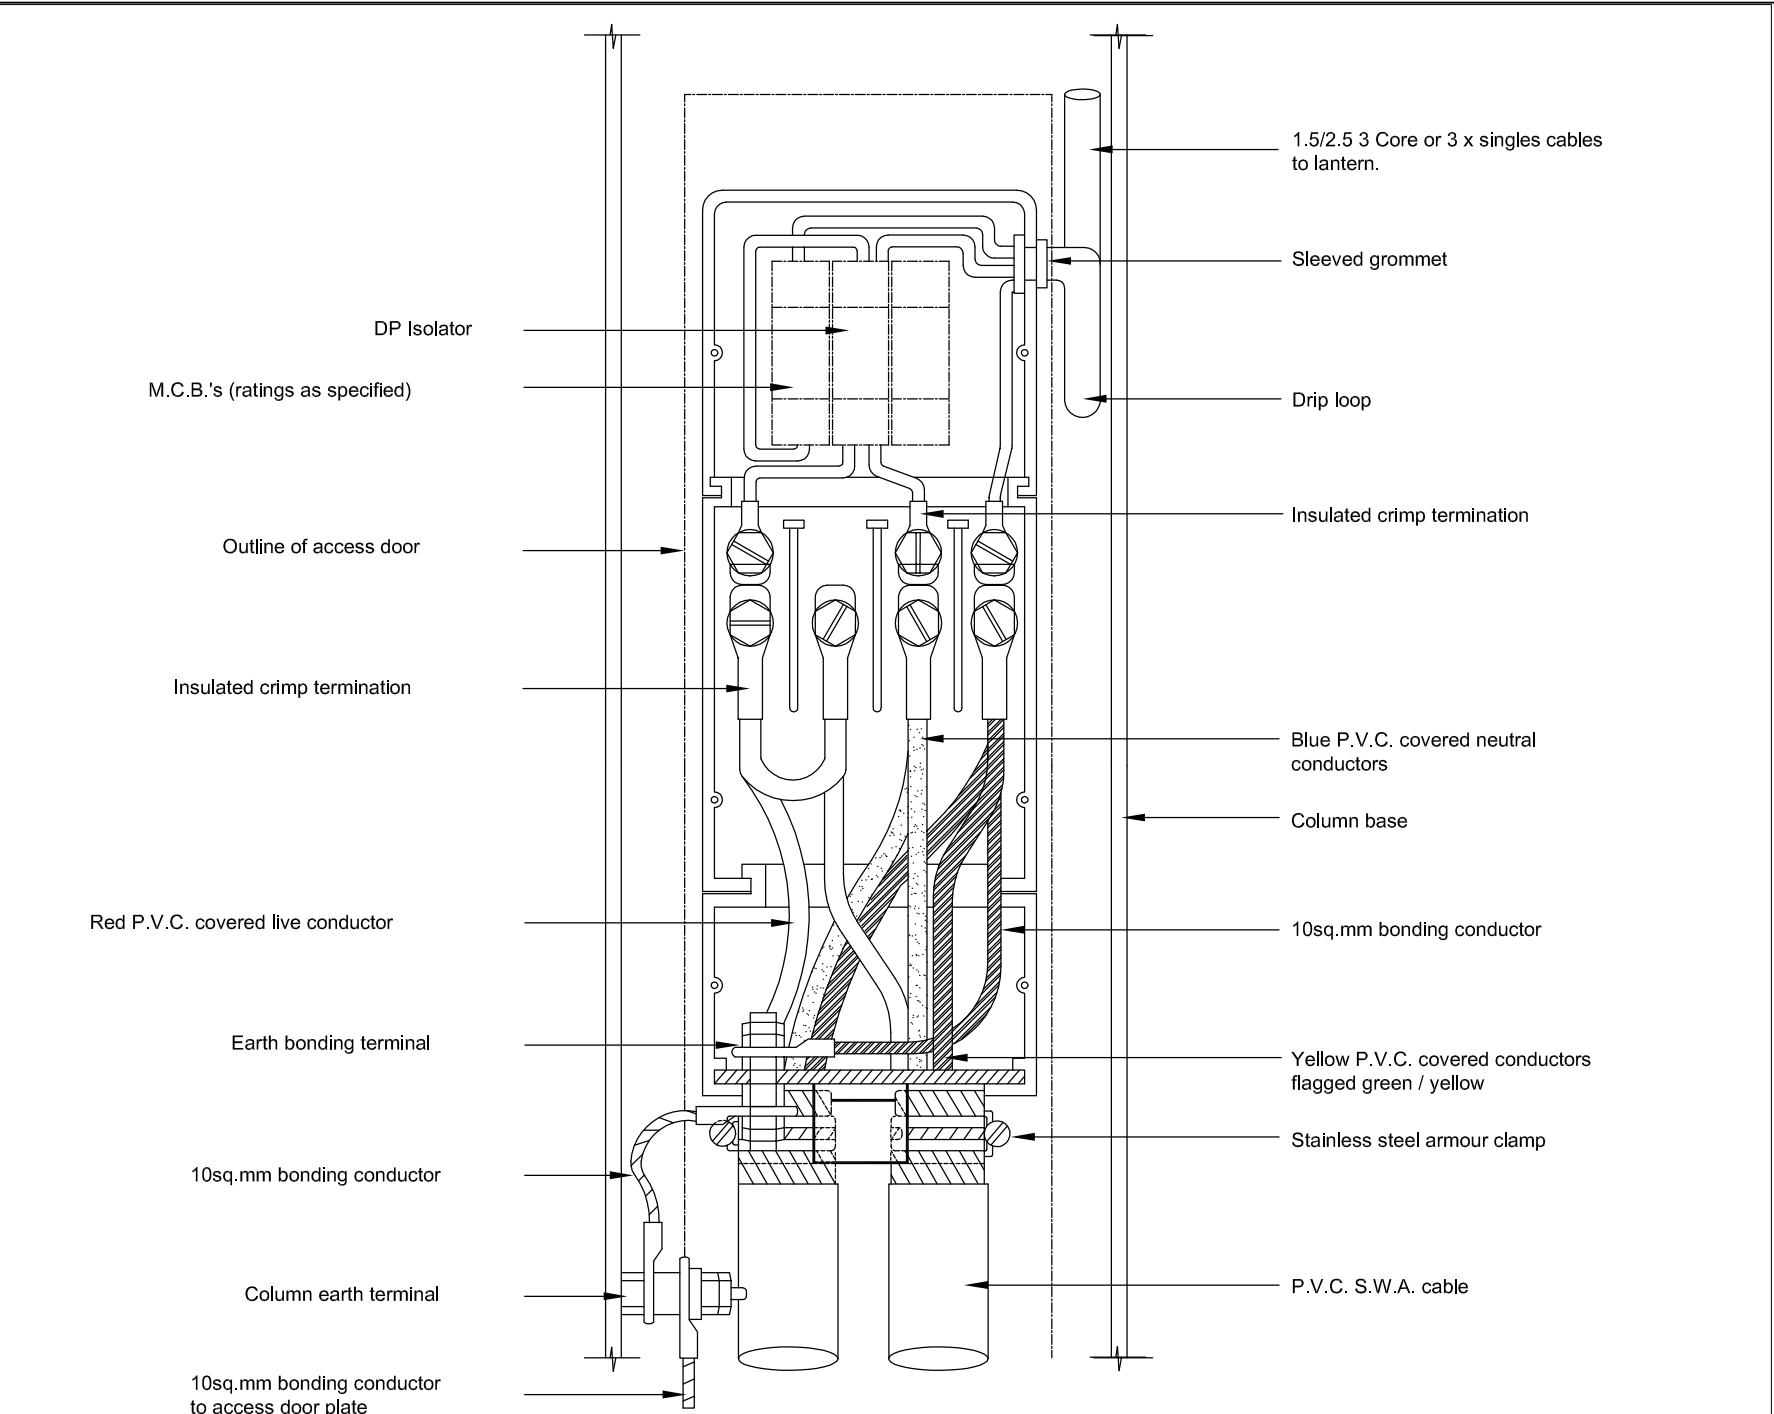

No.	Date	Description
↑		AMENDMENTS

Drawing No.
K83

HIGHWAY CONSTRUCTION DETAILS

ROAD LIGHTING

COLUMN BASE LAYOUT
LOOPED TYPE TERMINATION