


Site Visit Map

APP/2018/1393 Erection of Dwellinghouse and Garage and Formation of Access at Site on Burryhillock Farm, Adjacent to Mill of Barnes, Premnay

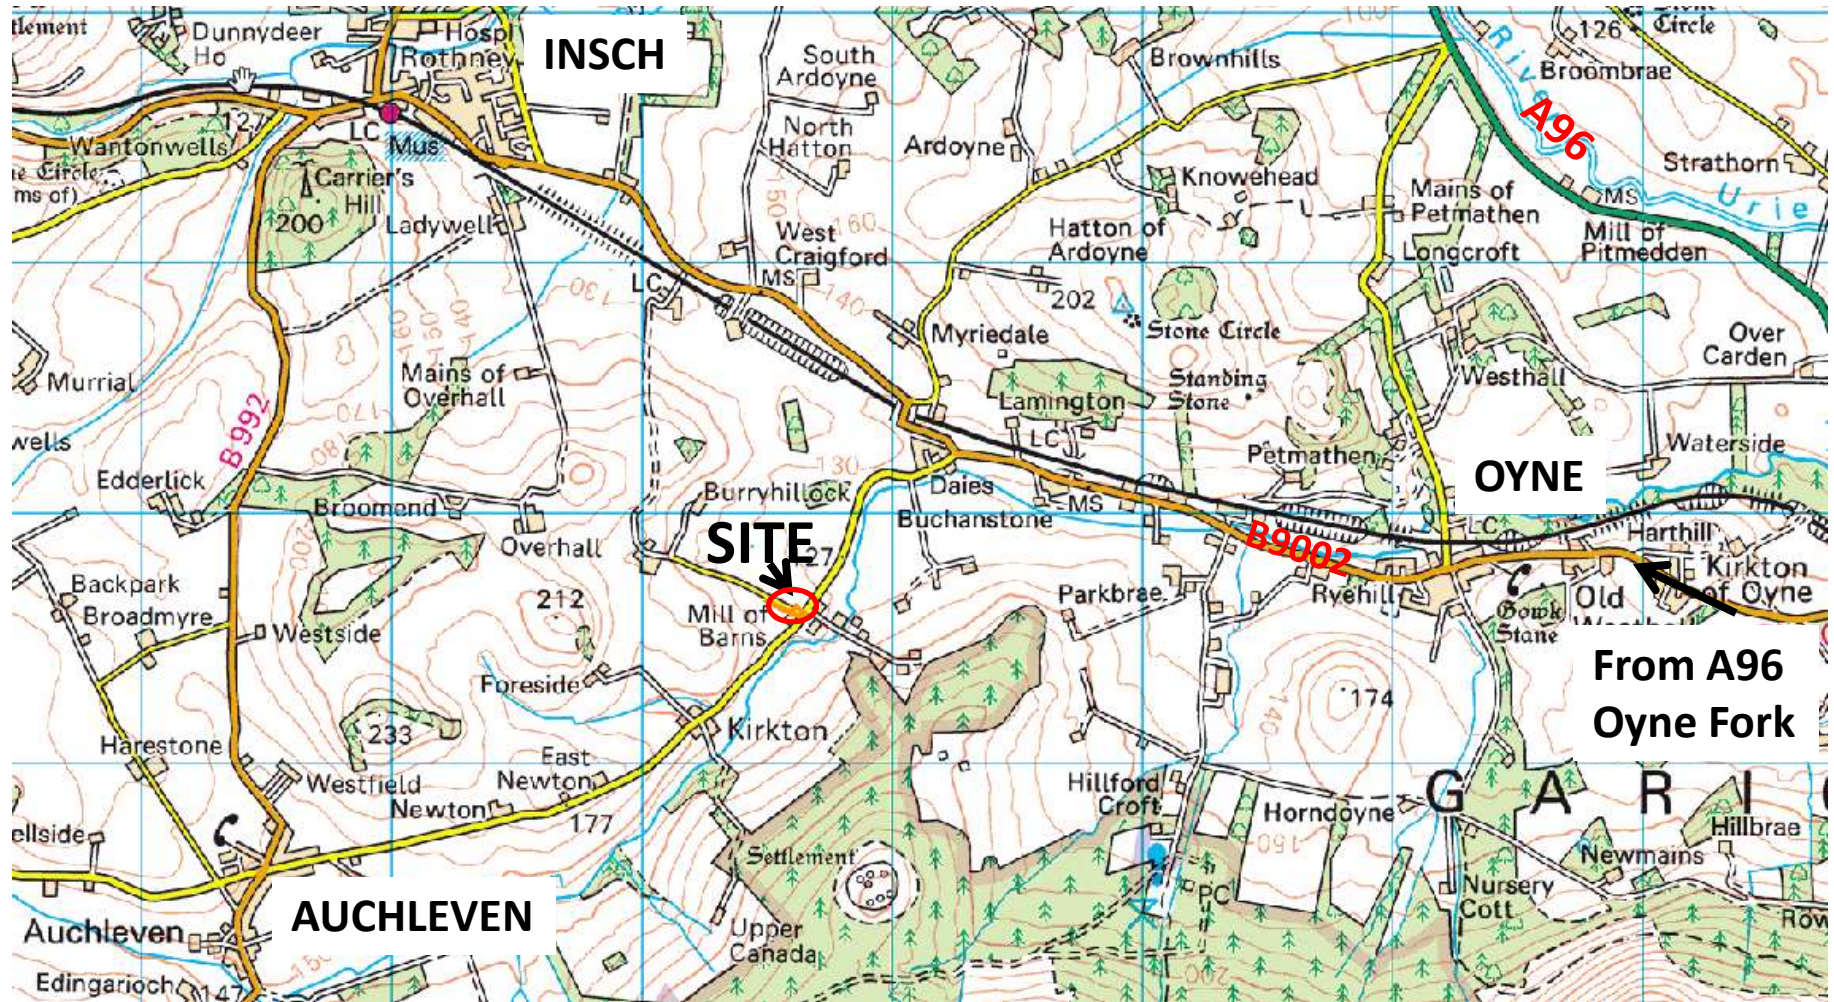

Meeting point at site, AB52 6QH, at 9.15 on 4 Dec 2018