

ABERDEENSHIRE COUNCIL

STATEMENT OF REASONS

ST CYRUS - PROPOSED ZEBRA CROSSING

Aberdeenshire Council is satisfied that the implementation of the proposed Zebra crossing will provide a safer means of crossing the A92 St Cyrus. The crossing has been assessed in line with the Pedestrian Crossing Assessment Policy where it met the criteria for the introduction of a zebra crossing.



ST CYRUS - PROPOSED ZEBRA CROSSING

Aberdeenshire Council proposes to introduce a zebra crossing in St Cyrus under Chapter 27, Section 23 of the Road Traffic Regulation Act, 1984.

Zebra crossing location - A92 St Cyrus from a point 3 metres north of the extended north kerb line of Ecclesgreig Road to a point 6 metres north of the extended north kerblines of Beach Road.


Details of the proposal, location plan and a statement of the Council's reasons for proposing to introduce the crossing, may be examined online via www.aberdeenshire.gov.uk/roads-and-travel/roads/traffic-management/traffic-measures/ Any queries should be directed to Fiona McLaren on 01467 537572.

The proposal will be on display from 31 October 2025 until 14 November 2025.


Head of Legal and People,
Woodhill House, Westburn Road, Aberdeen, AB16 5GB




SITE LOCATION

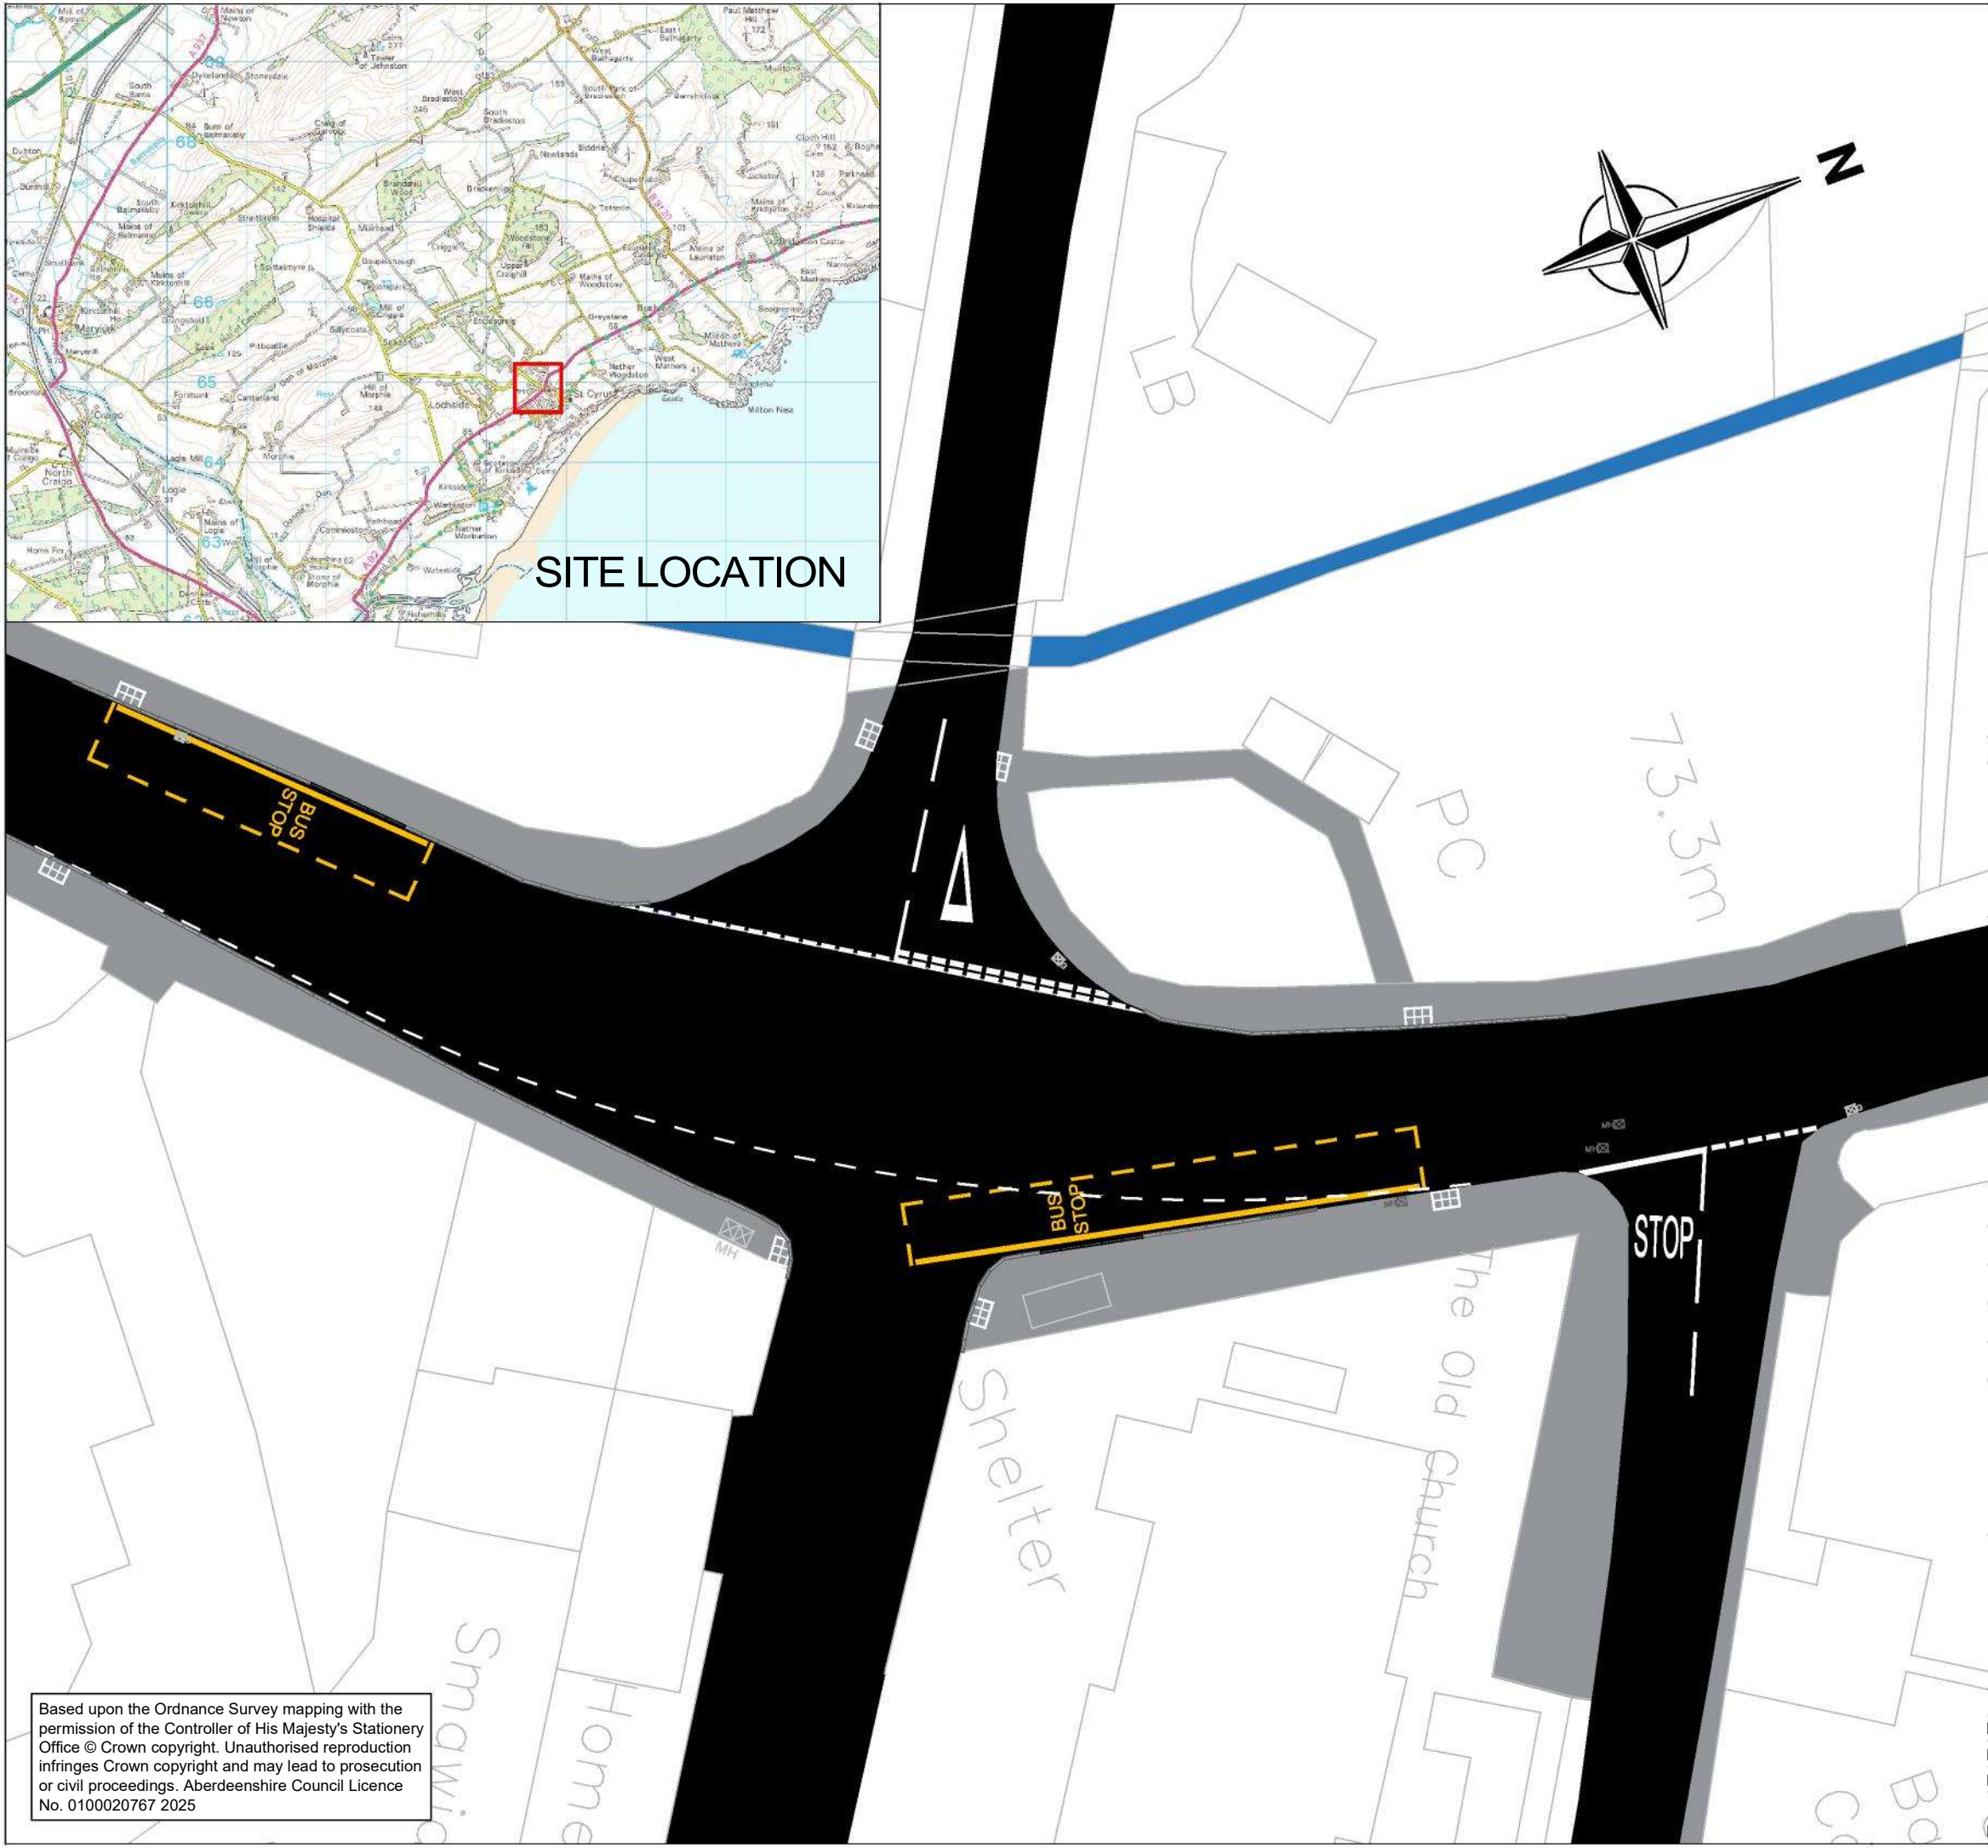

Based upon the Ordnance Survey mapping with the permission of the Controller of His Majesty's Stationery Office © Crown copyright. Unauthorised reproduction infringes Crown copyright and may lead to prosecution or civil proceedings. Aberdeenshire Council Licence No. 0100020767 2025

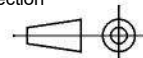Rev	Amendment Description	By	Chkd	Date
Client/Architect Name & Address				
Aberdeenshire Council Roads & Infrastructure				
Aberdeenshire Council  Environment & Infrastructure				
 FS 33728 PROJECTS HEAD OF ROADS AND INFRASTRUCTURE VIEWMOUNT ARDUTHIE ROAD STONEHAVEN AB39 2DQ				
Drawing Scale	1:1250 @ A3 Size			
This drawing to be read in conjunction with the following:				
Drawing Nos.				
Schedule Nos.				
Project Title/Address				
Proposed Zebra Crossing A92 St Cyrus				
Drawing Title				
Existing View				
Designed by	FMcL	Issue Status	Projection	
Date	19/06/25	DRAFT		
Drawn by	FMcL			
Date	19/06/25	Contract Drawing No.		Revision No.
Checked by	SC	764075-D-DG-0000-01 EV		-
Date	23/06/25			

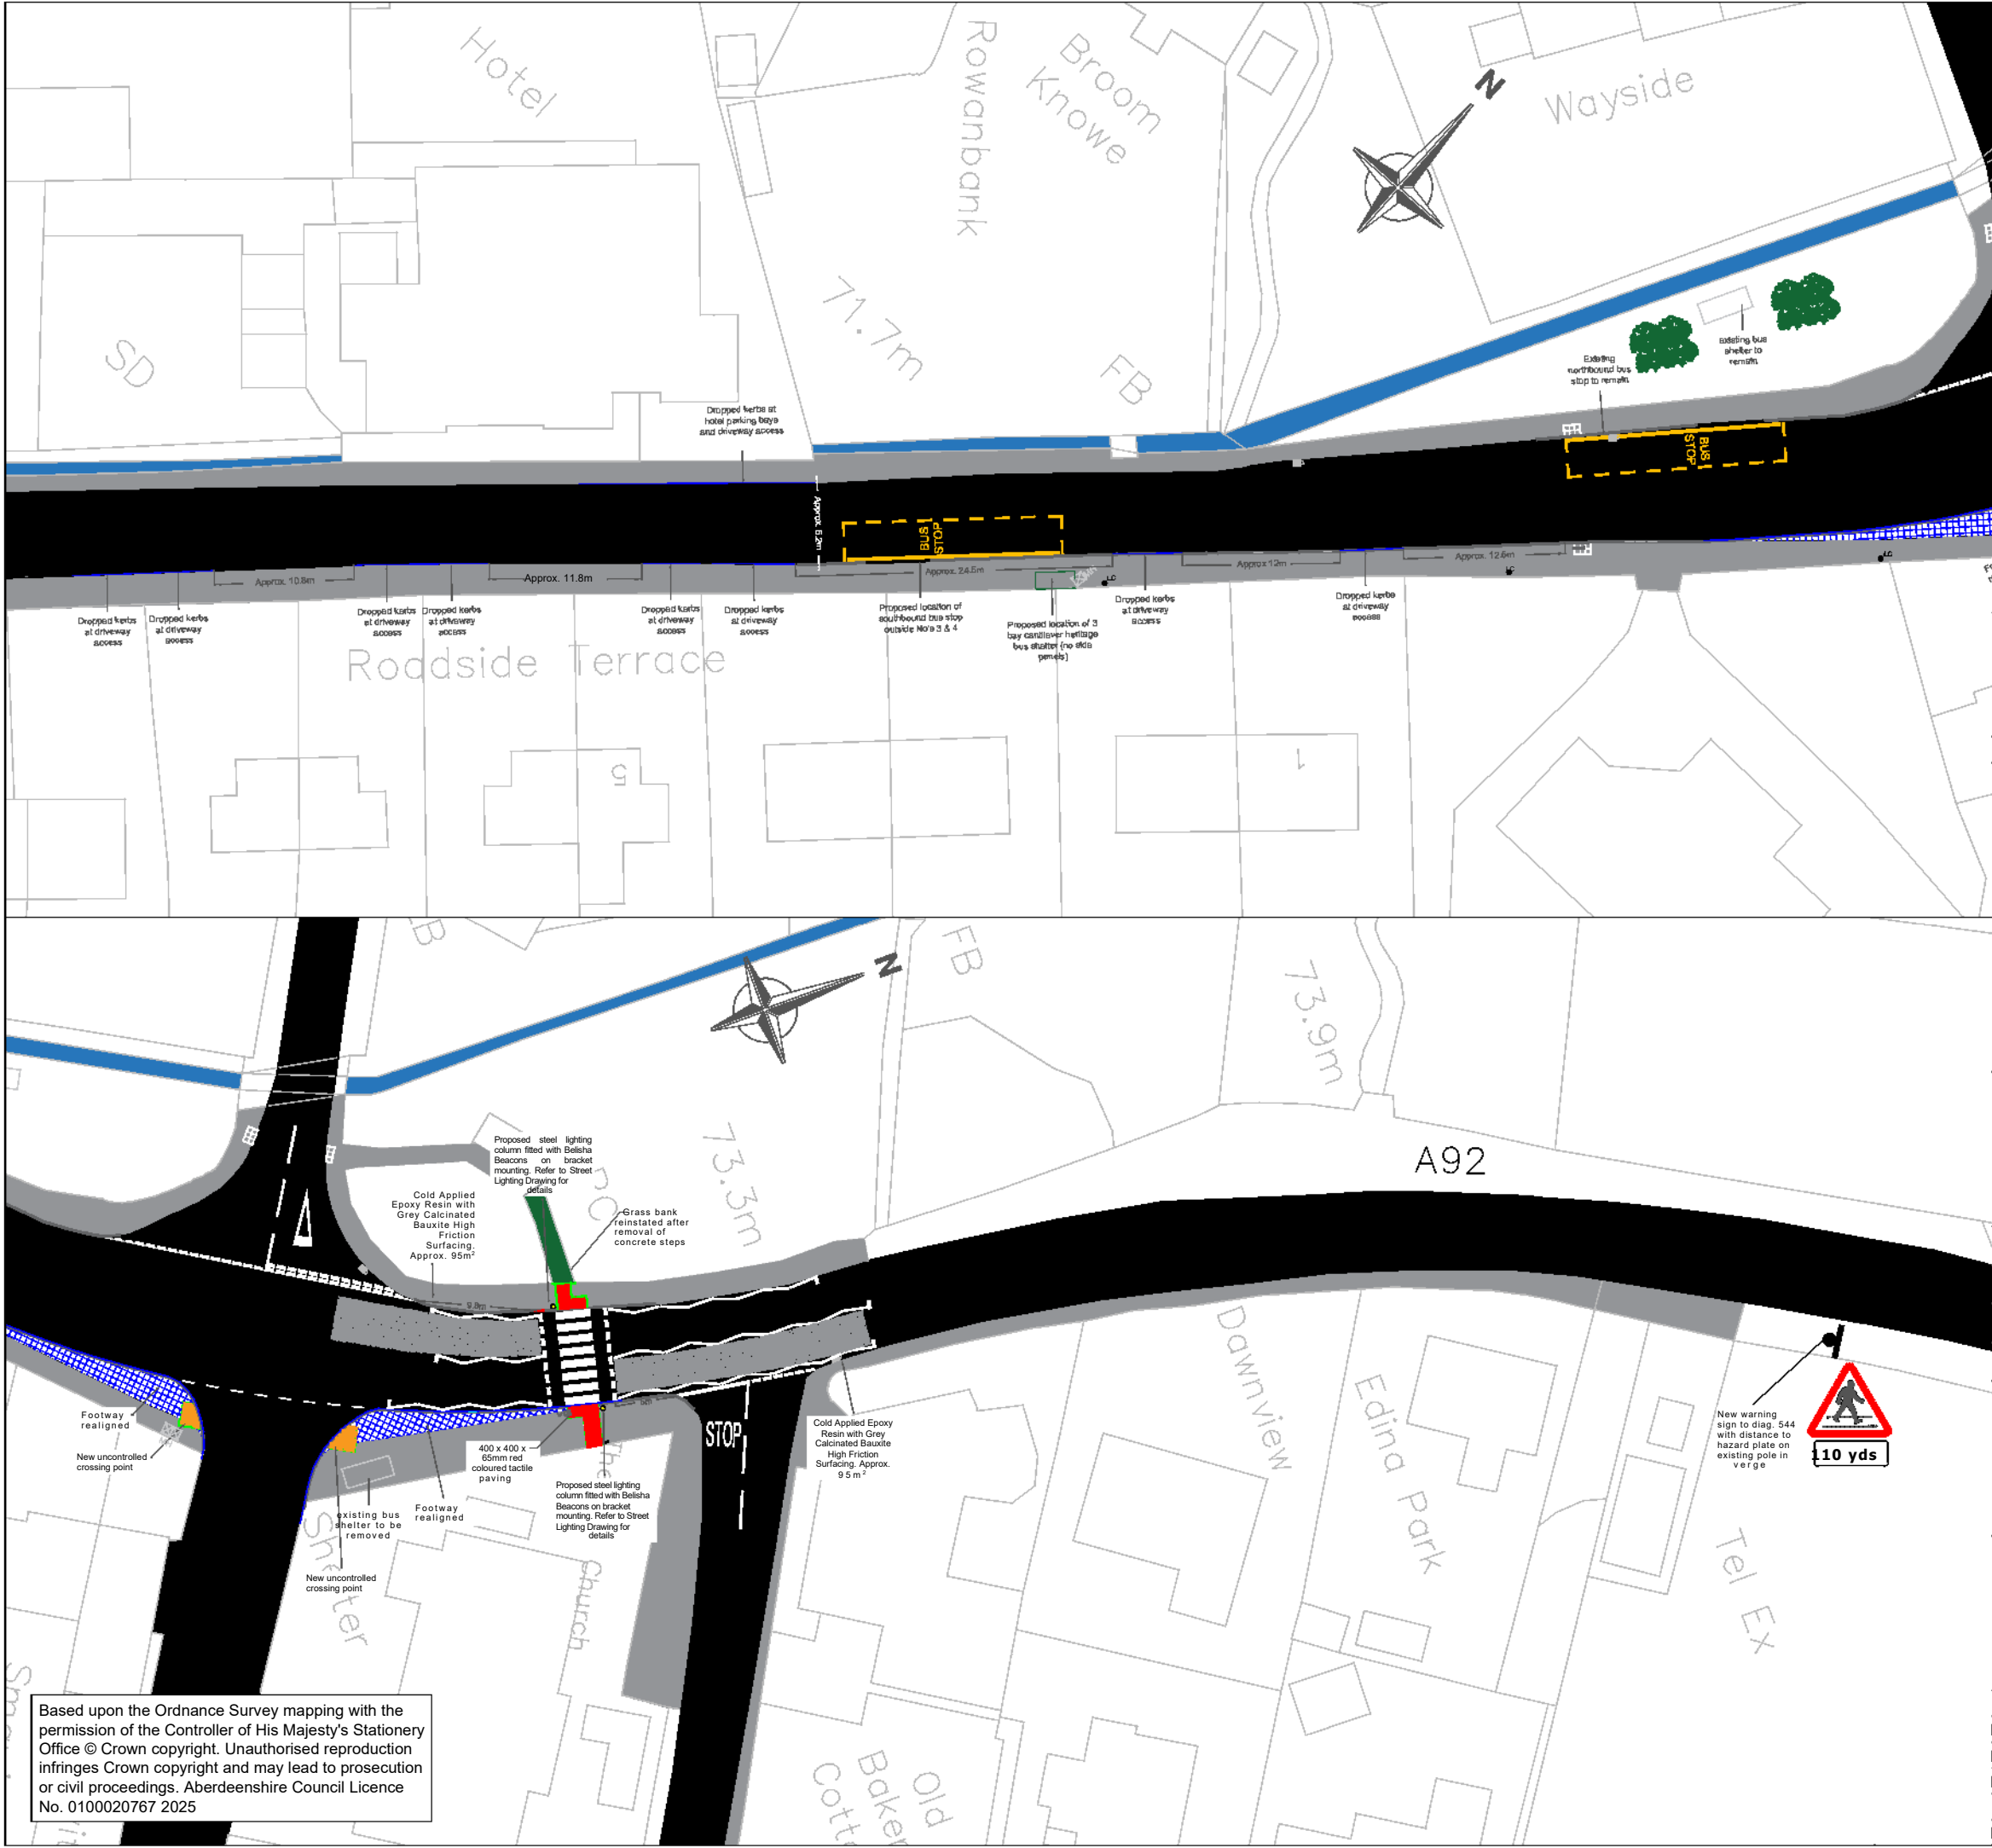

- KEY
- G

Existing Road Gulley

Precast Half Battered Kerb

Precast Bullnose Kerb

Precast Double Dropper Kerbs

Precast Flat Top Edge Kerbs

Precast Bus Boarder Kerbs

New Red Coloured Tactiles

New Buff Coloured Tactiles

New Footway

New Grey Coloured Anti Skid Surfacing

Existing Street Lighting Column

B	Footway realigned	FMc	SC	08/10/25
A	Sign to diag. 544 with distance to hazard plate added	FMc	SC	20/08/25
Rev	Amendment Description	By	Chkd	Date

Client/Architect Name & Address

Aberdeenshire Council
Roads & Infrastructure

Aberdeenshire Council

Environment & Infrastructure

FS 3372B

PROJECTS

HEAD OF ROADS AND INFRASTRUCTURE
VIEWMOUNT
ARDUTHIE ROAD
STONEHAVEN
AB39 2DQ

Drawing Scale	1:1250 @ A3 Size
---------------	------------------

This drawing to be read in conjunction with the following:

Drawing Nos.	
--------------	--

Schedule Nos.	
---------------	--

Project Title/Address

Proposed Zebra Crossing
A92 St Cyrus

Drawing Title

Zebra Crossing with Relocation of Southbound
Bus Stop Infrastructure
General Arrangement

Designed by	FMcL	Issue Status	Projection
Date	19/06/25		
Drawn by	FMcL	DRAFT	
Date	19/06/25		
Checked by	SC	Contract Drawing No.	Revision No.
Date	23/06/25		
		764075-D-DG-0000-03 GA	B

Based upon the Ordnance Survey mapping with the permission of the Controller of His Majesty's Stationery Office © Crown copyright. Unauthorised reproduction infringes Crown copyright and may lead to prosecution or civil proceedings. Aberdeenshire Council Licence No. 0100020767 2025