


NOTES

1. All dimensions are in millimetres unless otherwise stated.
2. Cut-out unit is shown covers off for clarity.

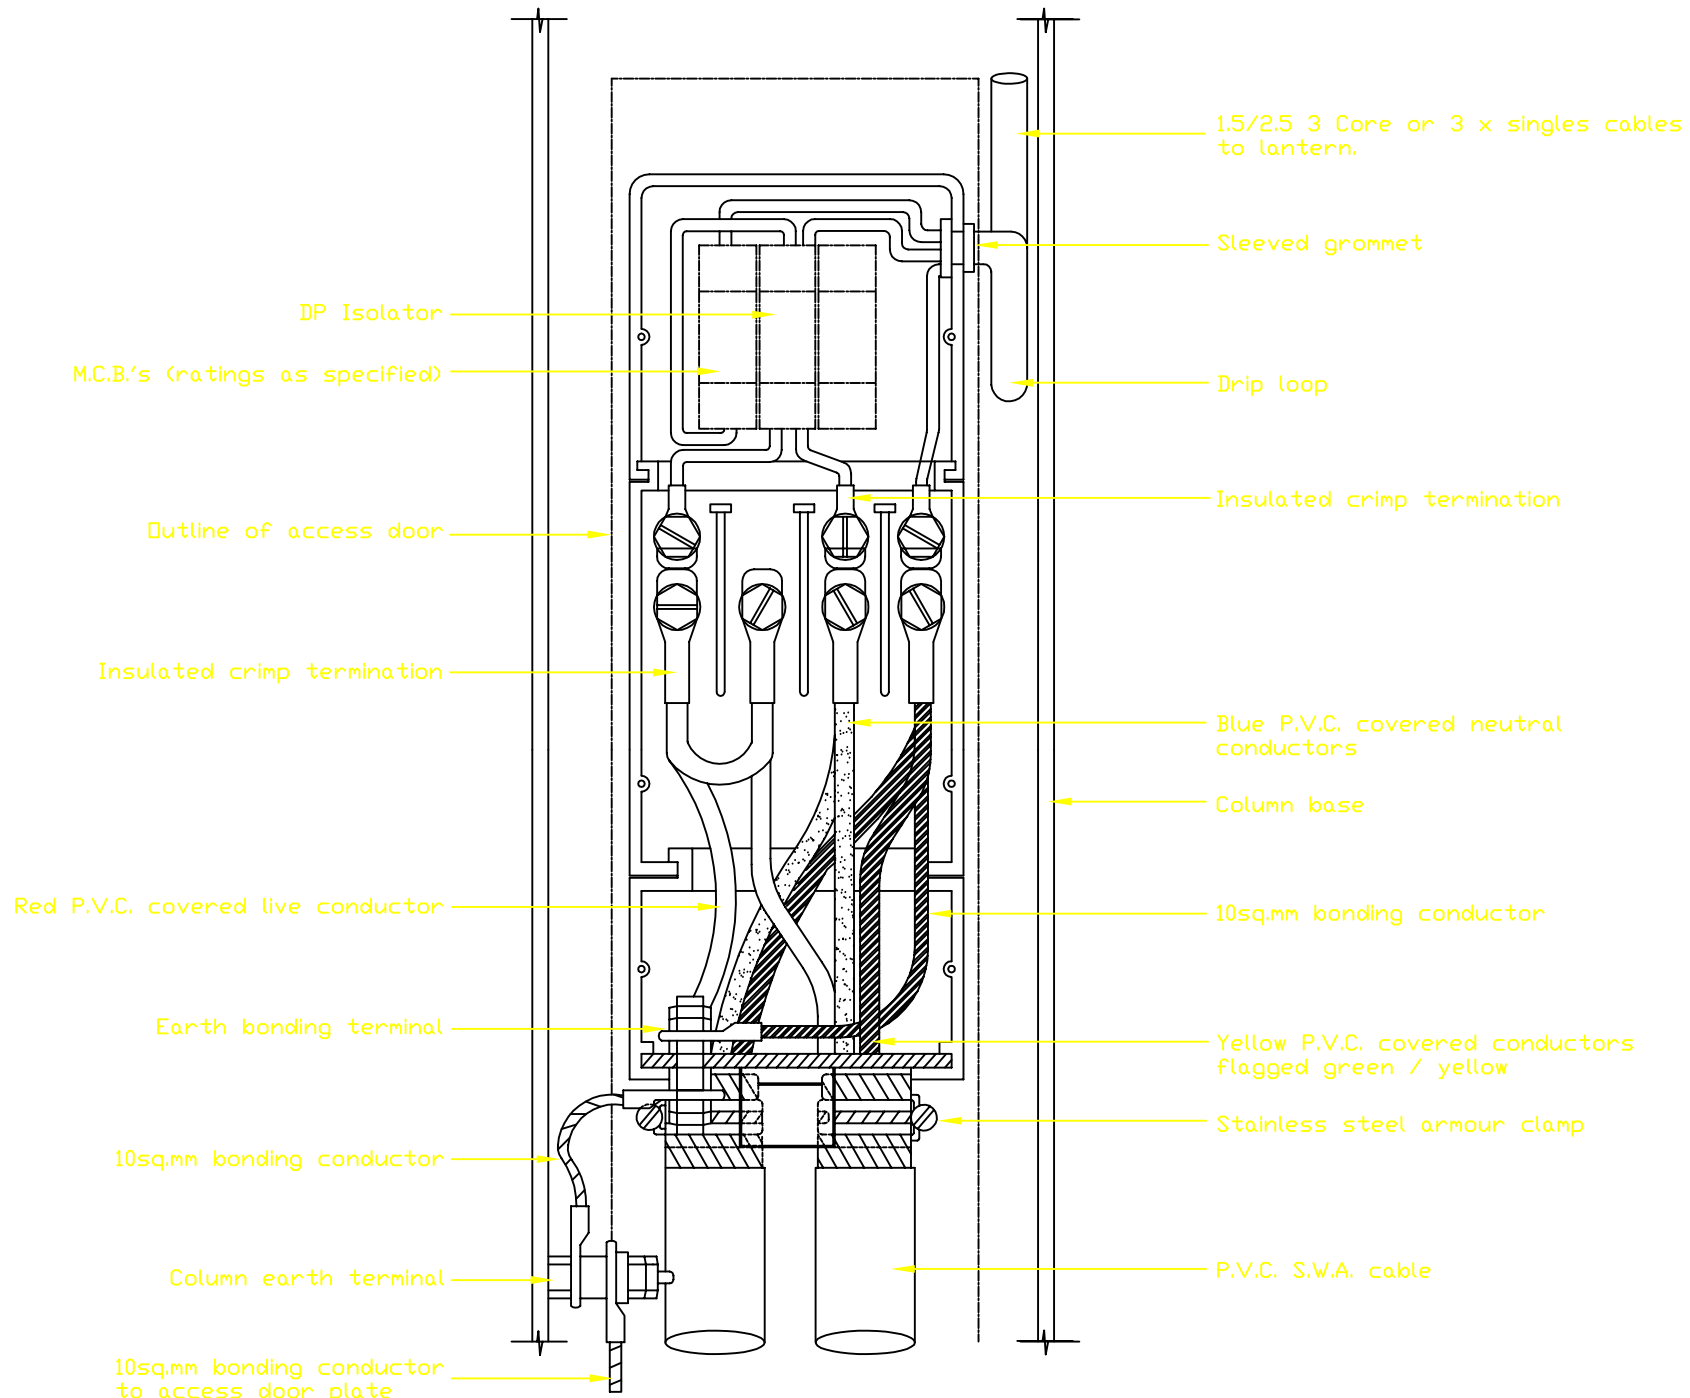

No.	Date	Description
		AMENDMENTS

HIGHWAY CONSTRUCTION DETAILS

ROAD LIGHTING

COLUMN BASE LAYOUT  
LOOPED TYPE TERMINATION

Drawing No.

K83