


NOTES

1. All dimensions are in millimetres unless otherwise stated.

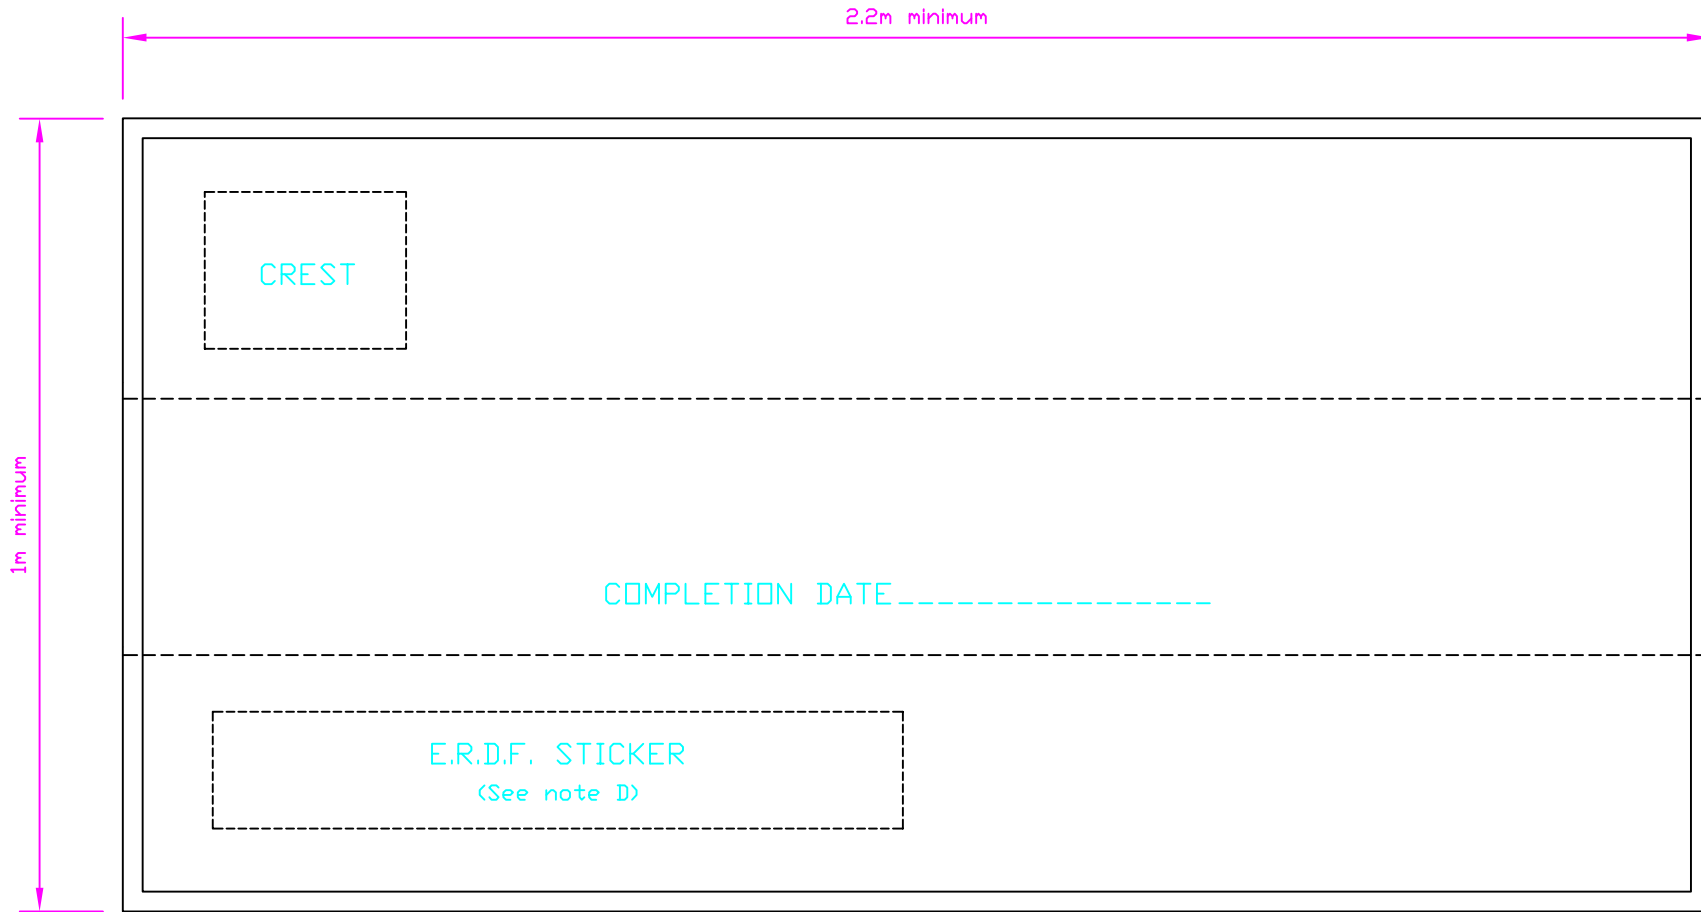

NOTES

- A - Sign to be made in 3 panels.
- B - X heights to be 50mm, 37.5mm and 25mm Transport Heavy.
- C - Black lettering on yellow background.
- D - Additional E.R.D.F. note sticker to be positioned as shown when relevant.

This Scheme is partly financed by the European Regional Development Fund.

No.	Date	Description
↑		AMENDMENTS
		↓

Drawing No.

K77

HIGHWAY CONSTRUCTION DETAILS

TRAFFIC SIGNS

INFORMATION BOARD