


NOTES

1. All dimensions are in millimetres unless otherwise stated.
2. Where main carriageway uses turf edging as support it shall be carried round into access and channel formed as for edge of carriageway detail.

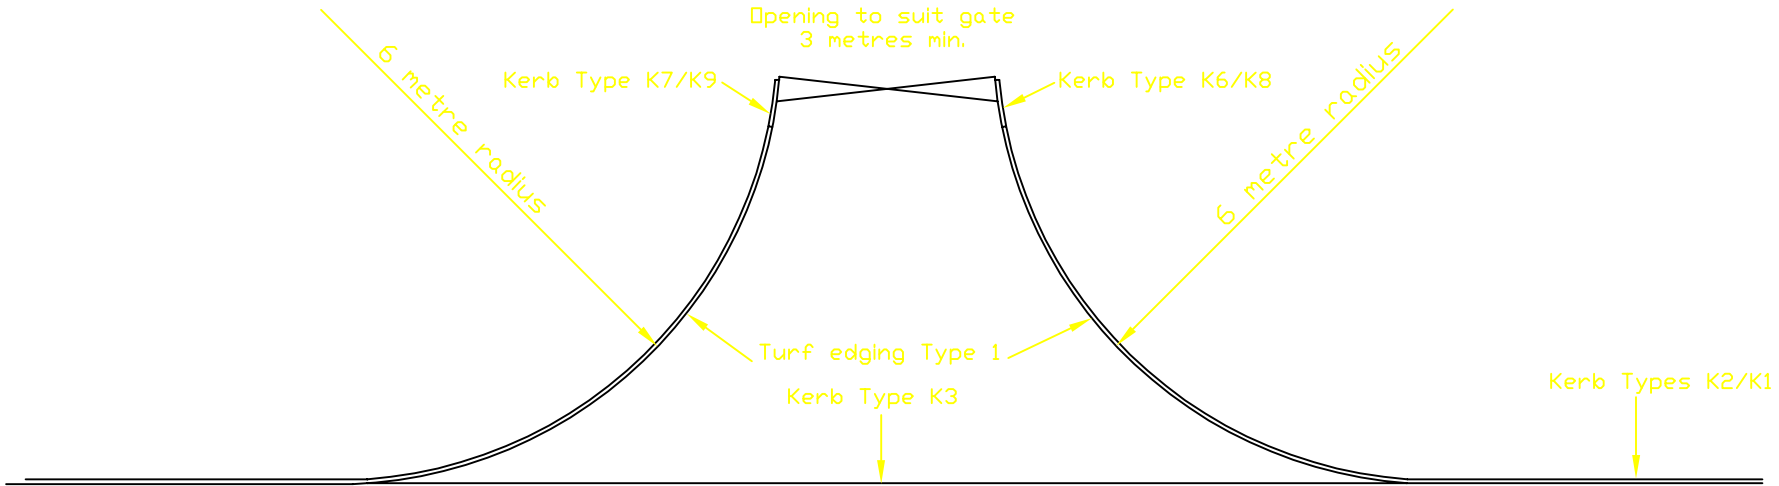


Alternatives (as indicated in the contract)

Half Battered Kerbing Kerb Types K7, K6 & K2

45° Splayed Kerbing Kerb Types K9, K8 & K1

Turf Edging (see note 2)

PLAN

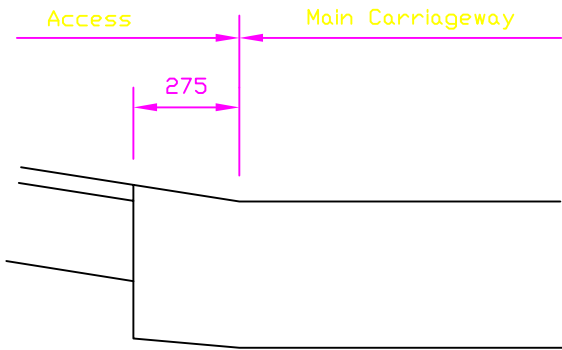

EDGE OF CARRIAGEWAY

ACCESS PAVEMENT		
Surfacing	75	Dense Bitumen Macadam Binder course Cl.6.5 (BS4987)
Sub-base	250	Sub-base Type 1

No.	Date	Description
↑		AMENDMENTS
↓		