


**NOTES**

1. All dimensions are in millimetres unless otherwise stated.
2. Where main carriageway uses turf edging as support it shall be carried round into access and channel formed as for edge of carriageway detail.
3. 10 metres from kerbs or edge of carriageway where hardstrip specified.

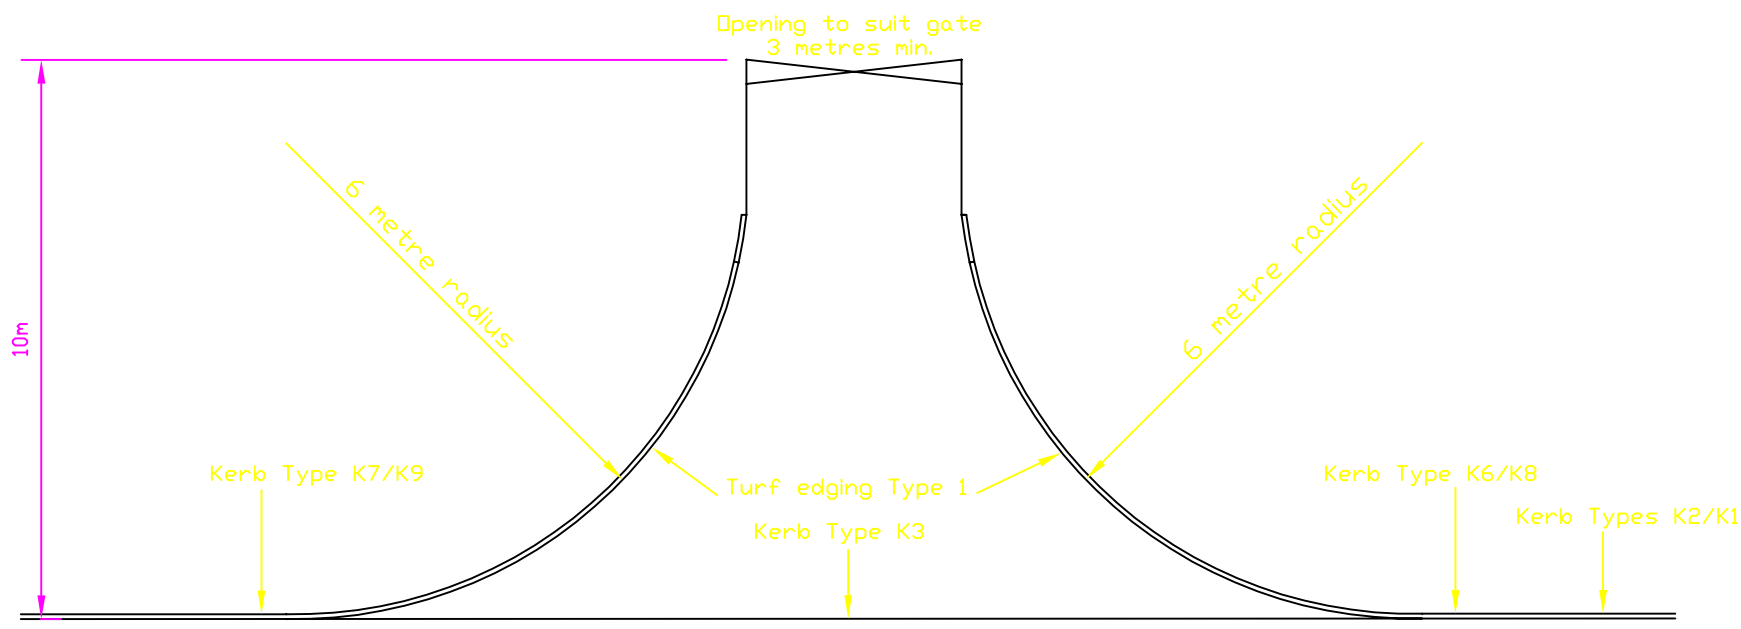


PLAN

Alternatives (as indicated in the contract)

Half Battered Kerbing      Kerb Types K7, K6 & K2

45° Splayed Kerbing      Kerb Types K9, K8 & K1

Turf Edging (see note 2)

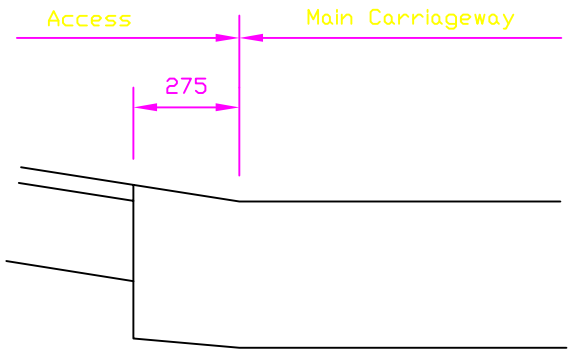

EDGE OF CARRIAGEWAY

ACCESS PAVEMENT		
Surfacing	75	Dense Bitumen Macadam Bindercourse Cl.6.5 (BS4987)
Sub-base	250	Sub-base Type 1

No.	Date	Description
↑ AMENDMENTS ↓		