


NOTES

1. All dimensions are in millimetres unless otherwise stated.
2. For details of pipes etc. see Appendix 5/1.

TYPICAL HOPPER FOR DOWNPIPE

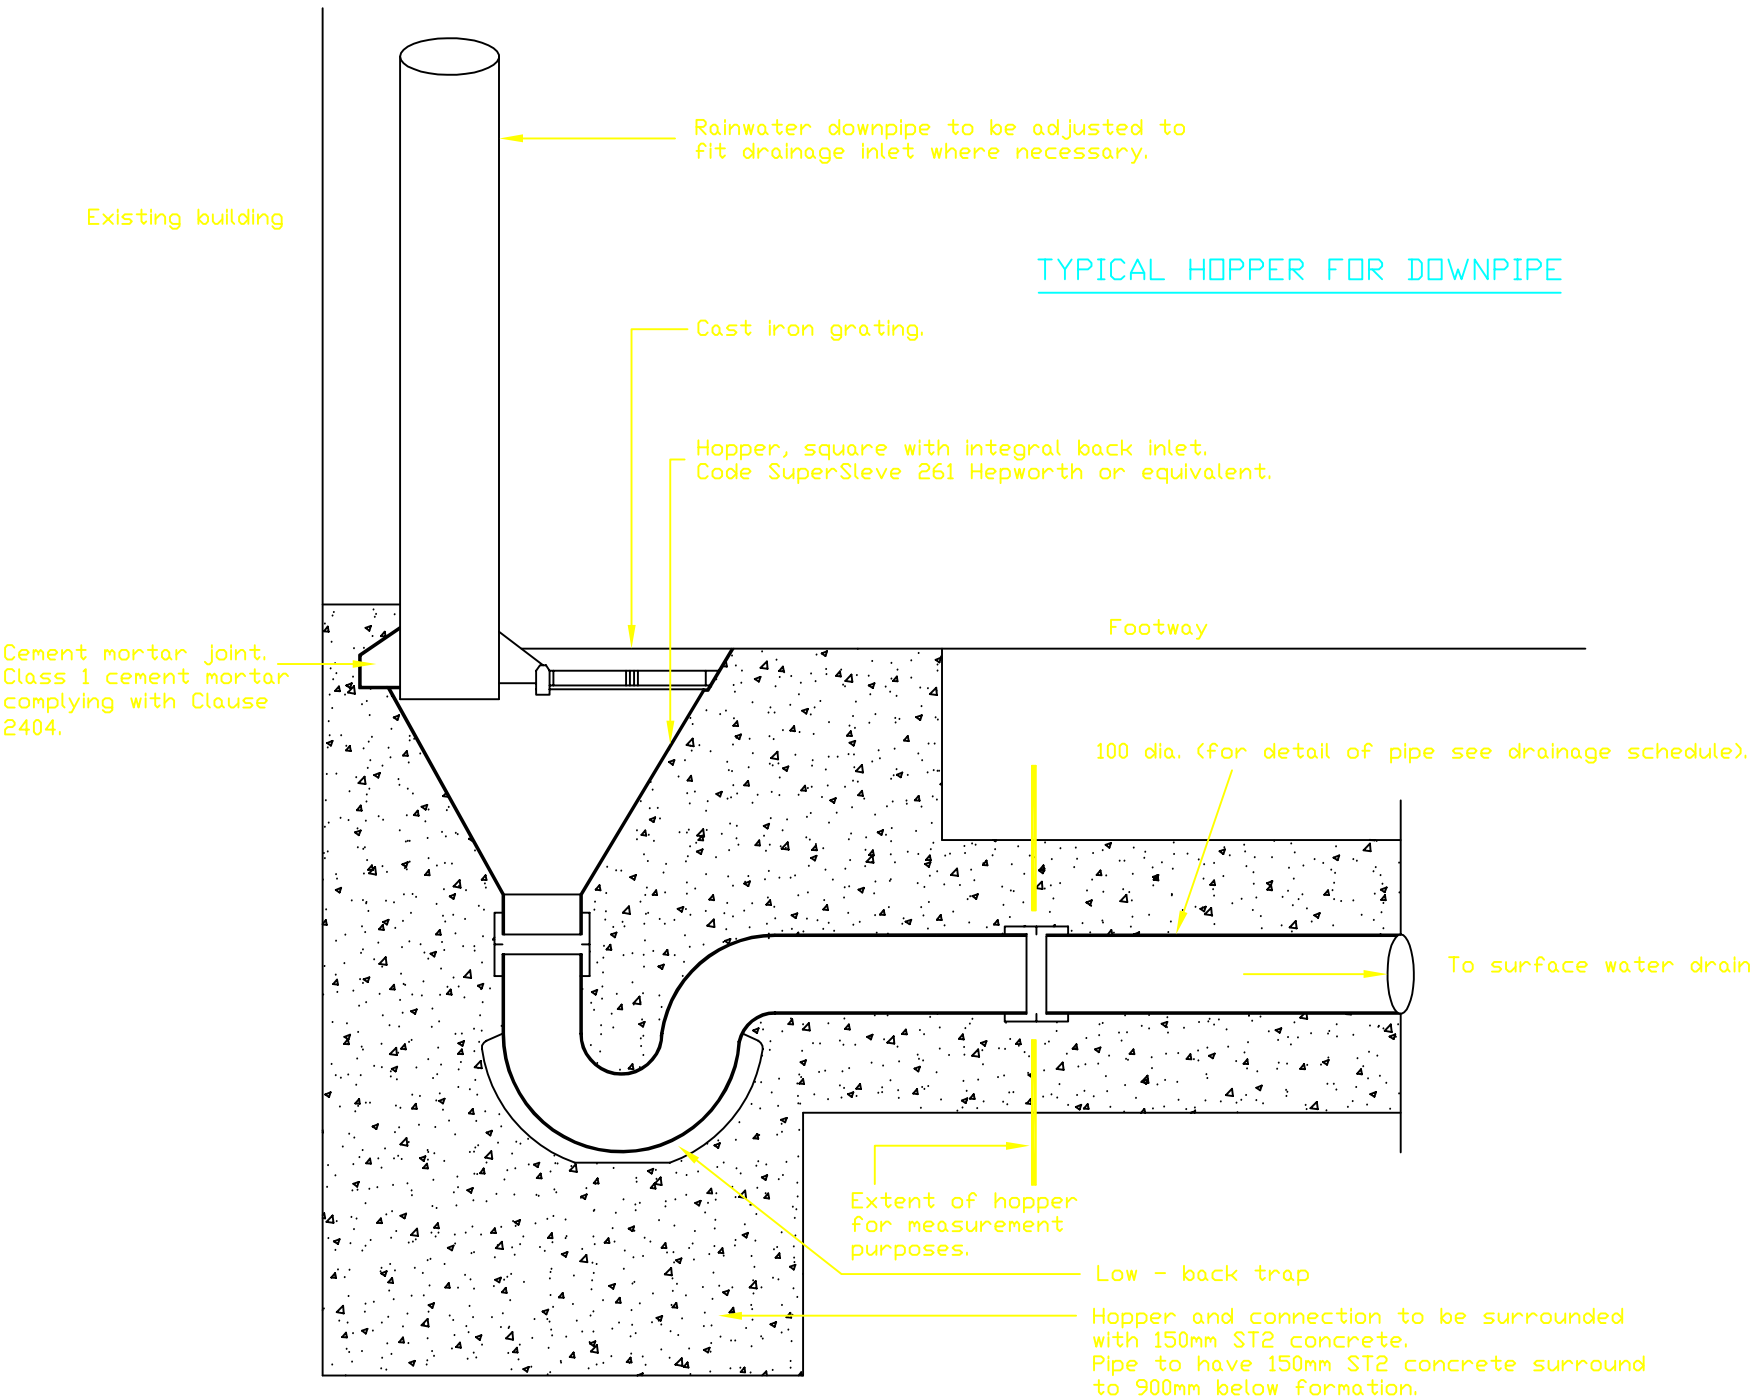

No.	Date	Description
↑ AMENDMENTS ↓		

HIGHWAY CONSTRUCTION DETAILS

DRAINAGE

TYPICAL HOPPER FOR DOWNPIPE

Drawing No.  
F 81