


NOTES

LAYOUT OF BLISTER SURFACE AT CONTROLLED CROSSING POINT

'L' Pattern Tactile Surface Arrangement For Use At Zebras, Pelicans And Other Signalised Crossings

INSET CONTROLLED CROSSING

General Rule
800mm depth across
dropped kerb

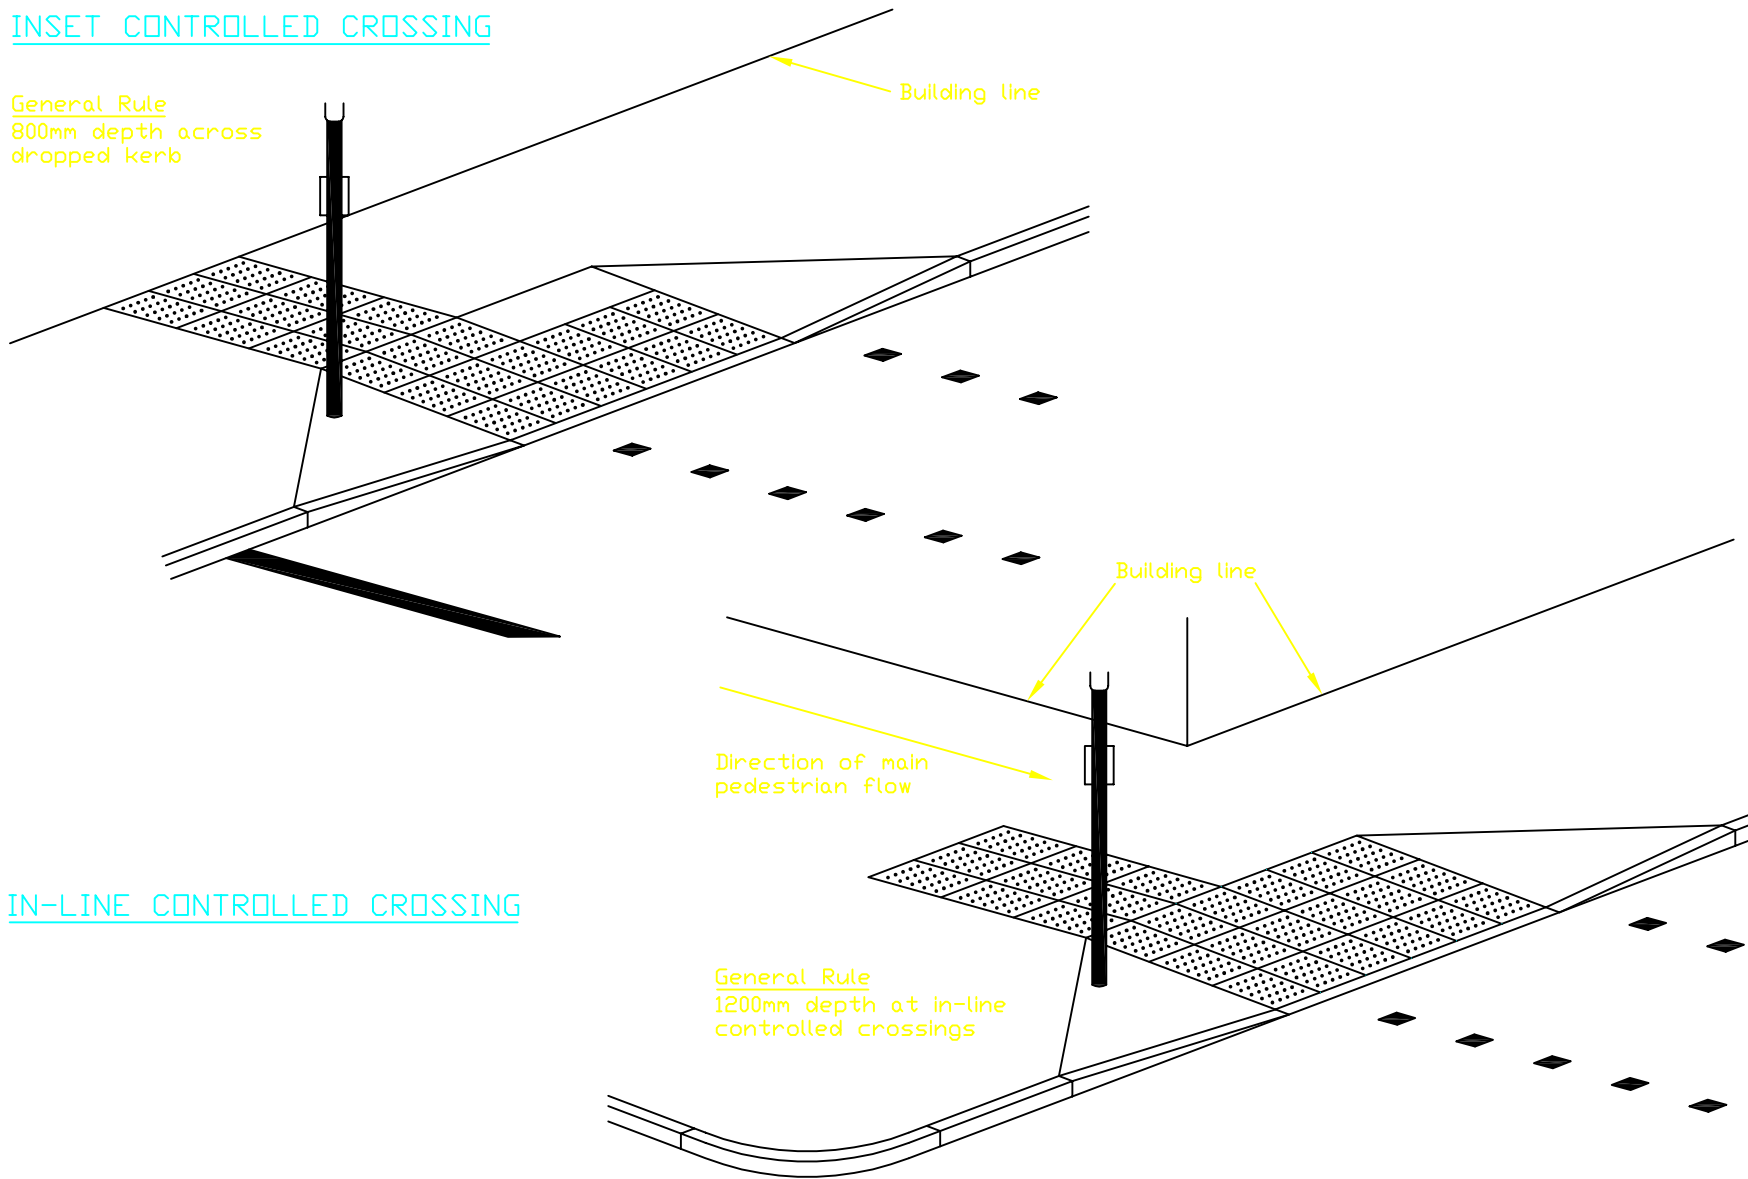

IN-LINE CONTROLLED CROSSING

General Rule
1200mm depth at in-line
controlled crossings

1. All dimensions are in millimetres unless otherwise stated.
2. Crossing shown is a pelican.
3. Further advice on the design of controlled crossings is given in Local Transport Note 2/95, "The design of pedestrian crossings".

No.	Date	Description
↑		AMENDMENTS
		↓

HIGHWAY CONSTRUCTION DETAILS

EDGE OF PAVEMENT DETAILS

TEXTURED FOOTWAYS AT PEDESTRIAN CROSSINGS

Drawing No.

B81