


ACCESS TYPE 1

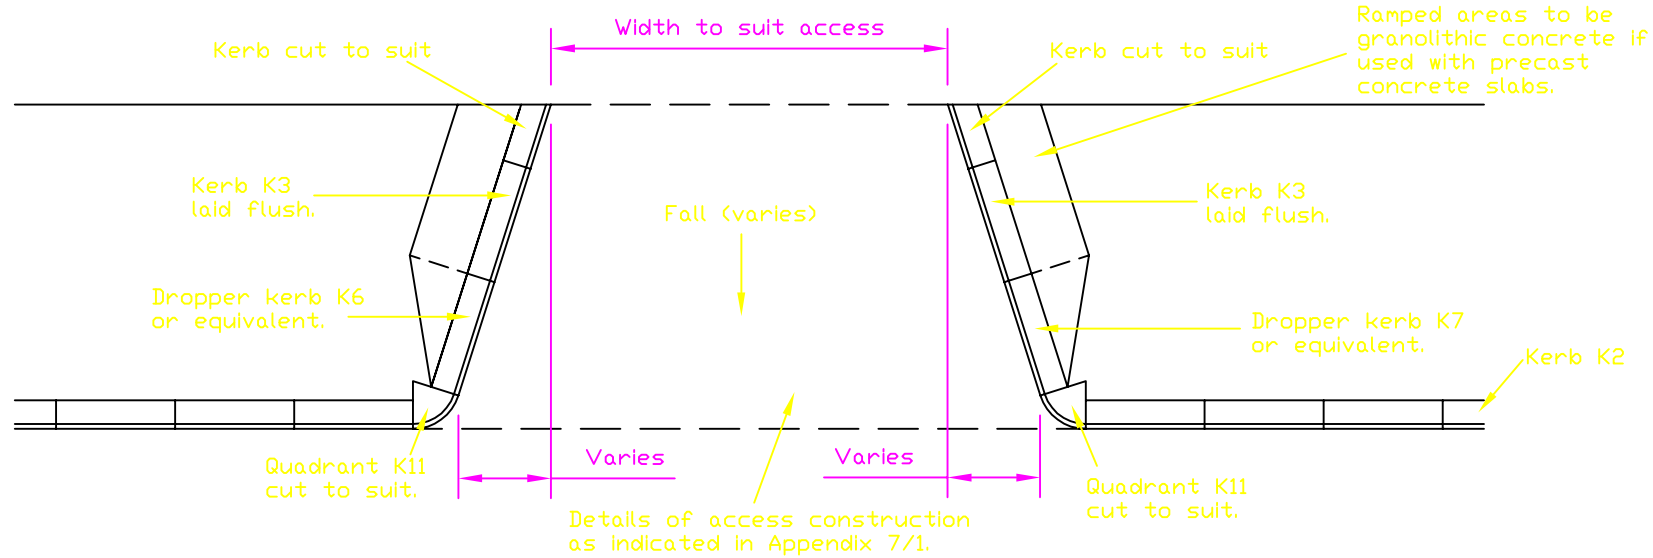

ACCESS TYPE 2

NOTES

1. All dimensions are in millimetres unless otherwise stated.
2. For detail of layout of access see contract drawings.
3. For details of Flush Kerb see Drg. no. B82.

No.	Date	Description
↑ AMENDMENTS ↓		

HIGHWAY CONSTRUCTION DETAILS

EDGE OF PAVEMENT DETAILS

ACCESS TO LIGHT INDUSTRIAL  
PROPERTY  
URBAN TYPES 1 & 2

Drawing No.

B79