


GRANITE SETT PAVING GROUPS 2 & 3

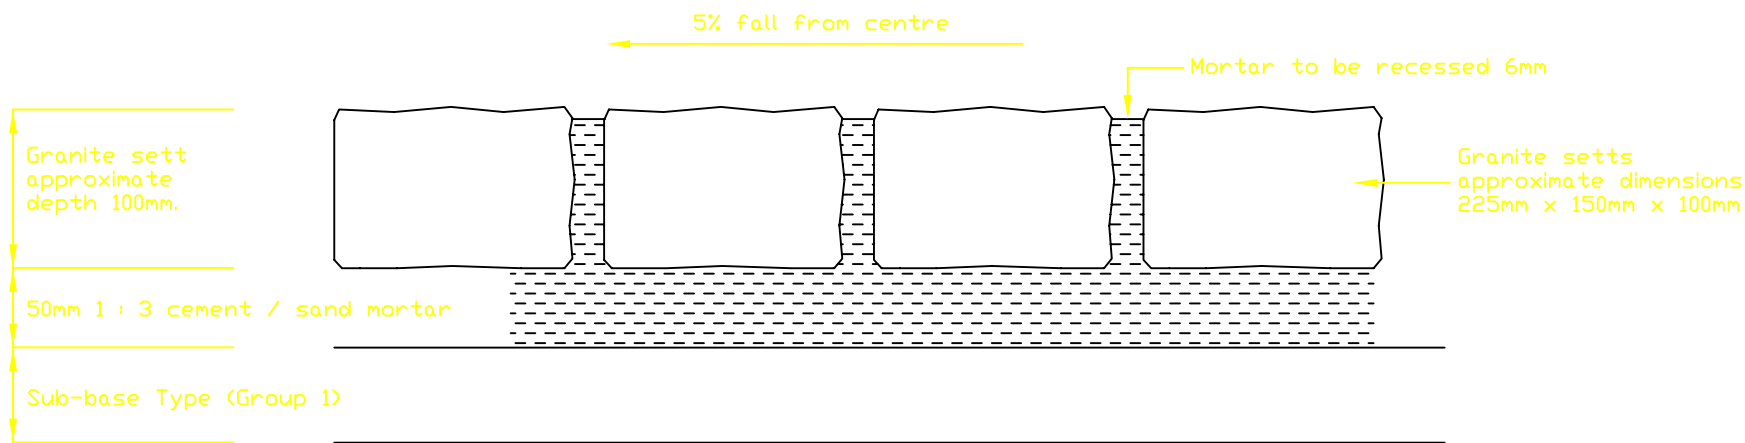

GRANITE SETT PAVING GROUP 1

NOTES

1. All dimensions are in millimetres unless otherwise stated.
2. See Appendix 11/71 for jointing details.

No.	Date	Description
		AMENDMENTS

Drawing No.
B78