



NOTES

1. All dimensions are in millimetres unless otherwise stated.
2. Planning is defined as removal of the blacktop surfacing by means of a planer or equivalent.
3. Scarify is defined as breaking up existing surface by means of 'ripper' tooth or equivalent to allow free passage of water.

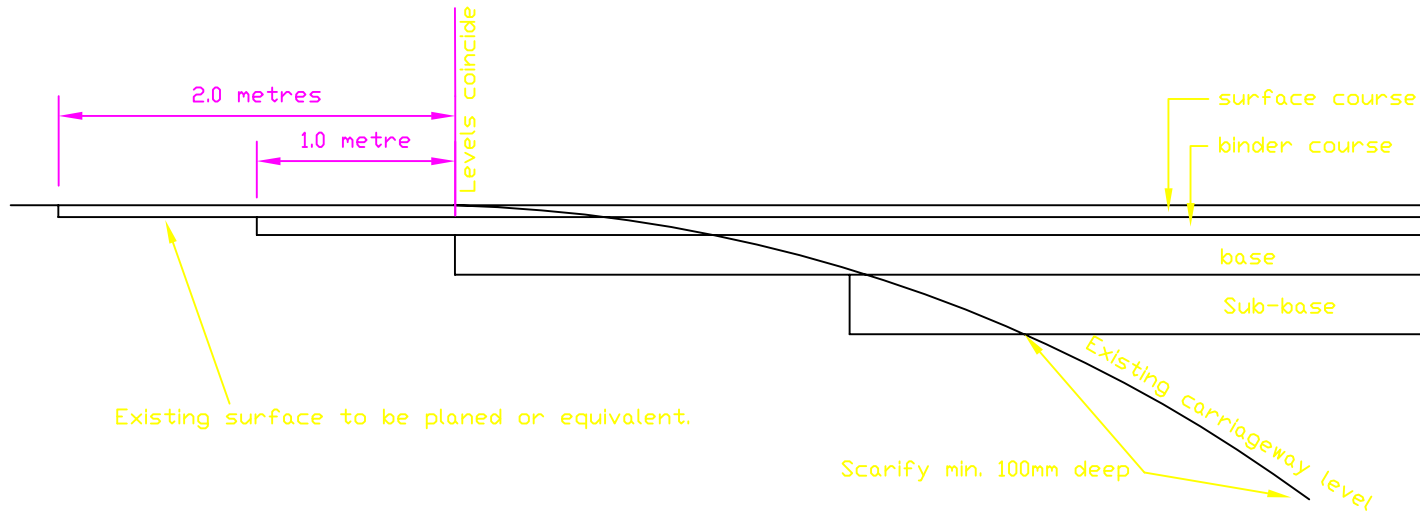

NEW CONSTRUCTION ABOVE EXISTING CARRIAGEWAY

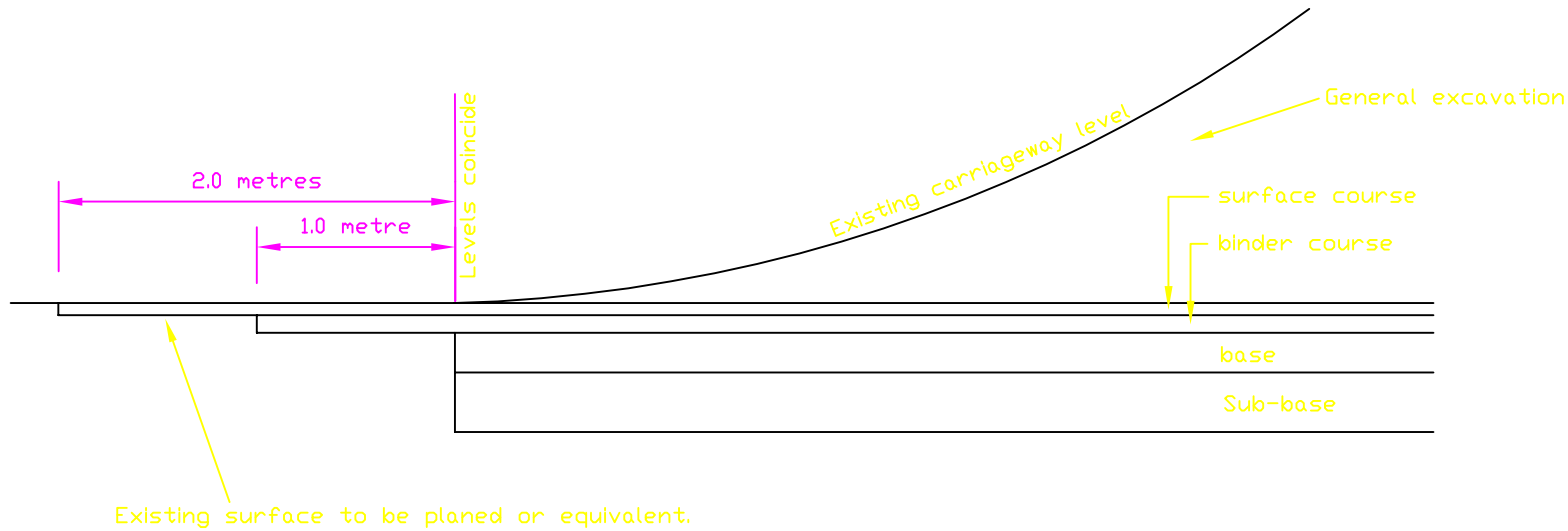

NEW CONSTRUCTION BELOW EXISTING CARRIAGEWAY

No.	Date	Description
↑		AMENDMENTS
		↓

Drawing No.
B75

HIGHWAY CONSTRUCTION DETAILS

EDGE OF PAVEMENT DETAILS

TIE IN DETAILS