



**NOTES**

1. All dimensions are in millimetres unless otherwise stated.

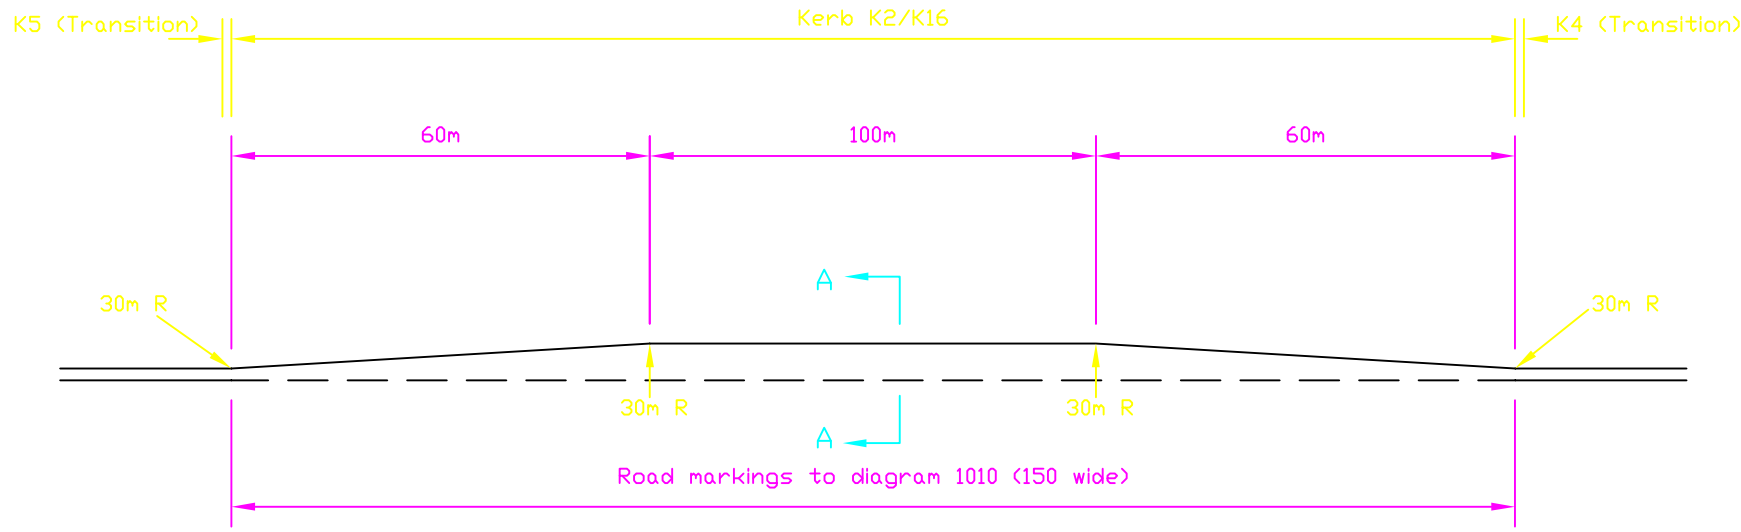

**PLAN**

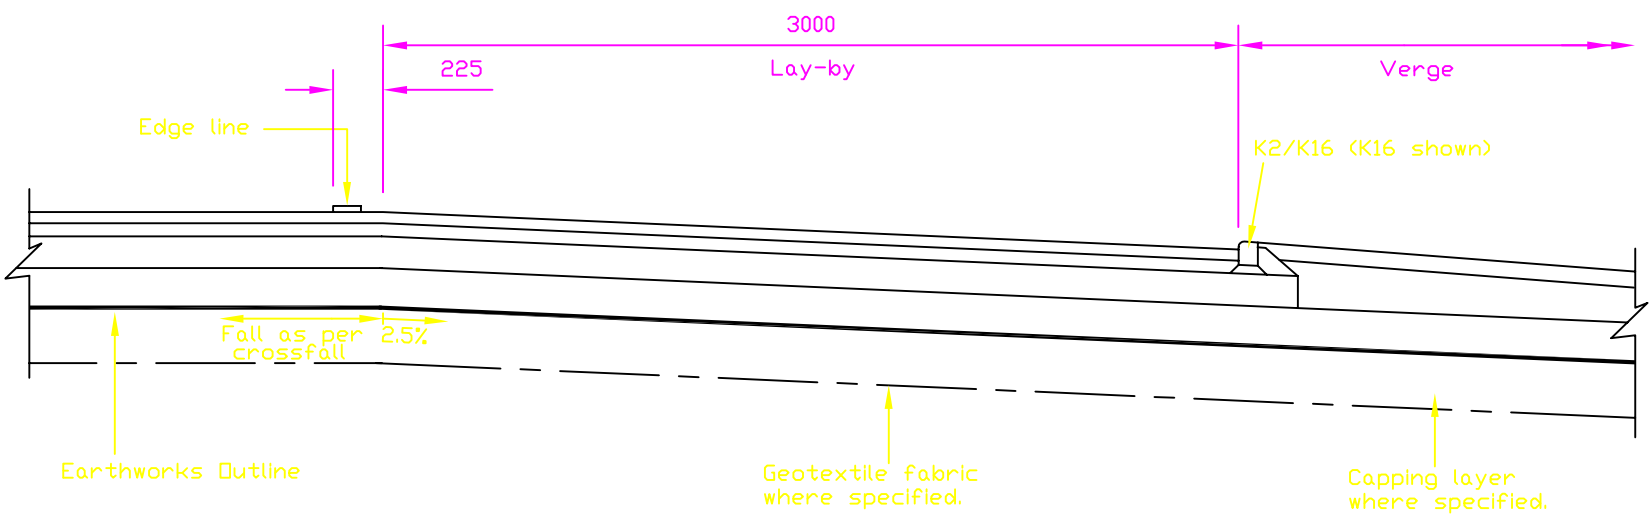

**SECTION A - A**

| No. | Date | Description |
|-----|------|-------------|
| ↑   |      | AMENDMENTS  |
| ↓   |      |             |

HIGHWAY CONSTRUCTION DETAILS

HIGHWAY CROSS SECTIONS

FLEXIBLE/COMPOSITE CONSTRUCTION  
DUAL CARRIAGEWAY LAY-BY  
GROUP 2A/2B

Drawing No.  
**A92**