



STONEHAVEN - PROPOSED PEDEX CROSSING

Aberdeenshire Council proposes to introduce a PEDEX crossing in Stonehaven under Chapter 27, Section 23 of the Road Traffic Regulation Act, 1984.

PEDEX crossing location - B979 Bridge of Cowie, Stonehaven from a point 44 metres north of the extended east kerb line of Belmont Brae to a point 106 metres north of the extended east kerb line of Belmont Brae.

Details of the proposal, location plan and a statement of the Council's reasons for proposing to introduce the crossing, may be examined online via [www.aberdeenshire.gov.uk/roads-and-travel/roads/traffic-management/traffic-measures/](http://www.aberdeenshire.gov.uk/roads-and-travel/roads/traffic-management/traffic-measures/) Any queries should be directed to Fiona McLaren on 01467 537572.

The proposal will be on display from 19 December 2025 until 2 January 2026.

Head of Legal and People,  
Woodhill House, Westburn Road, Aberdeen, AB16 5GB

ABERDEENSHIRE COUNCIL


STATEMENT OF REASONS

STONEHAVEN - PROPOSED PEDEX CROSSING

Aberdeenshire Council is satisfied that the implementation of the proposed PEDEX crossing will provide a safer means of crossing the B979 Bridge of Cowie. The crossing has been assessed in line with the Pedestrian Crossing Assessment Policy where it met the criteria for the introduction of a PEDEX crossing.



SITE LOCATION

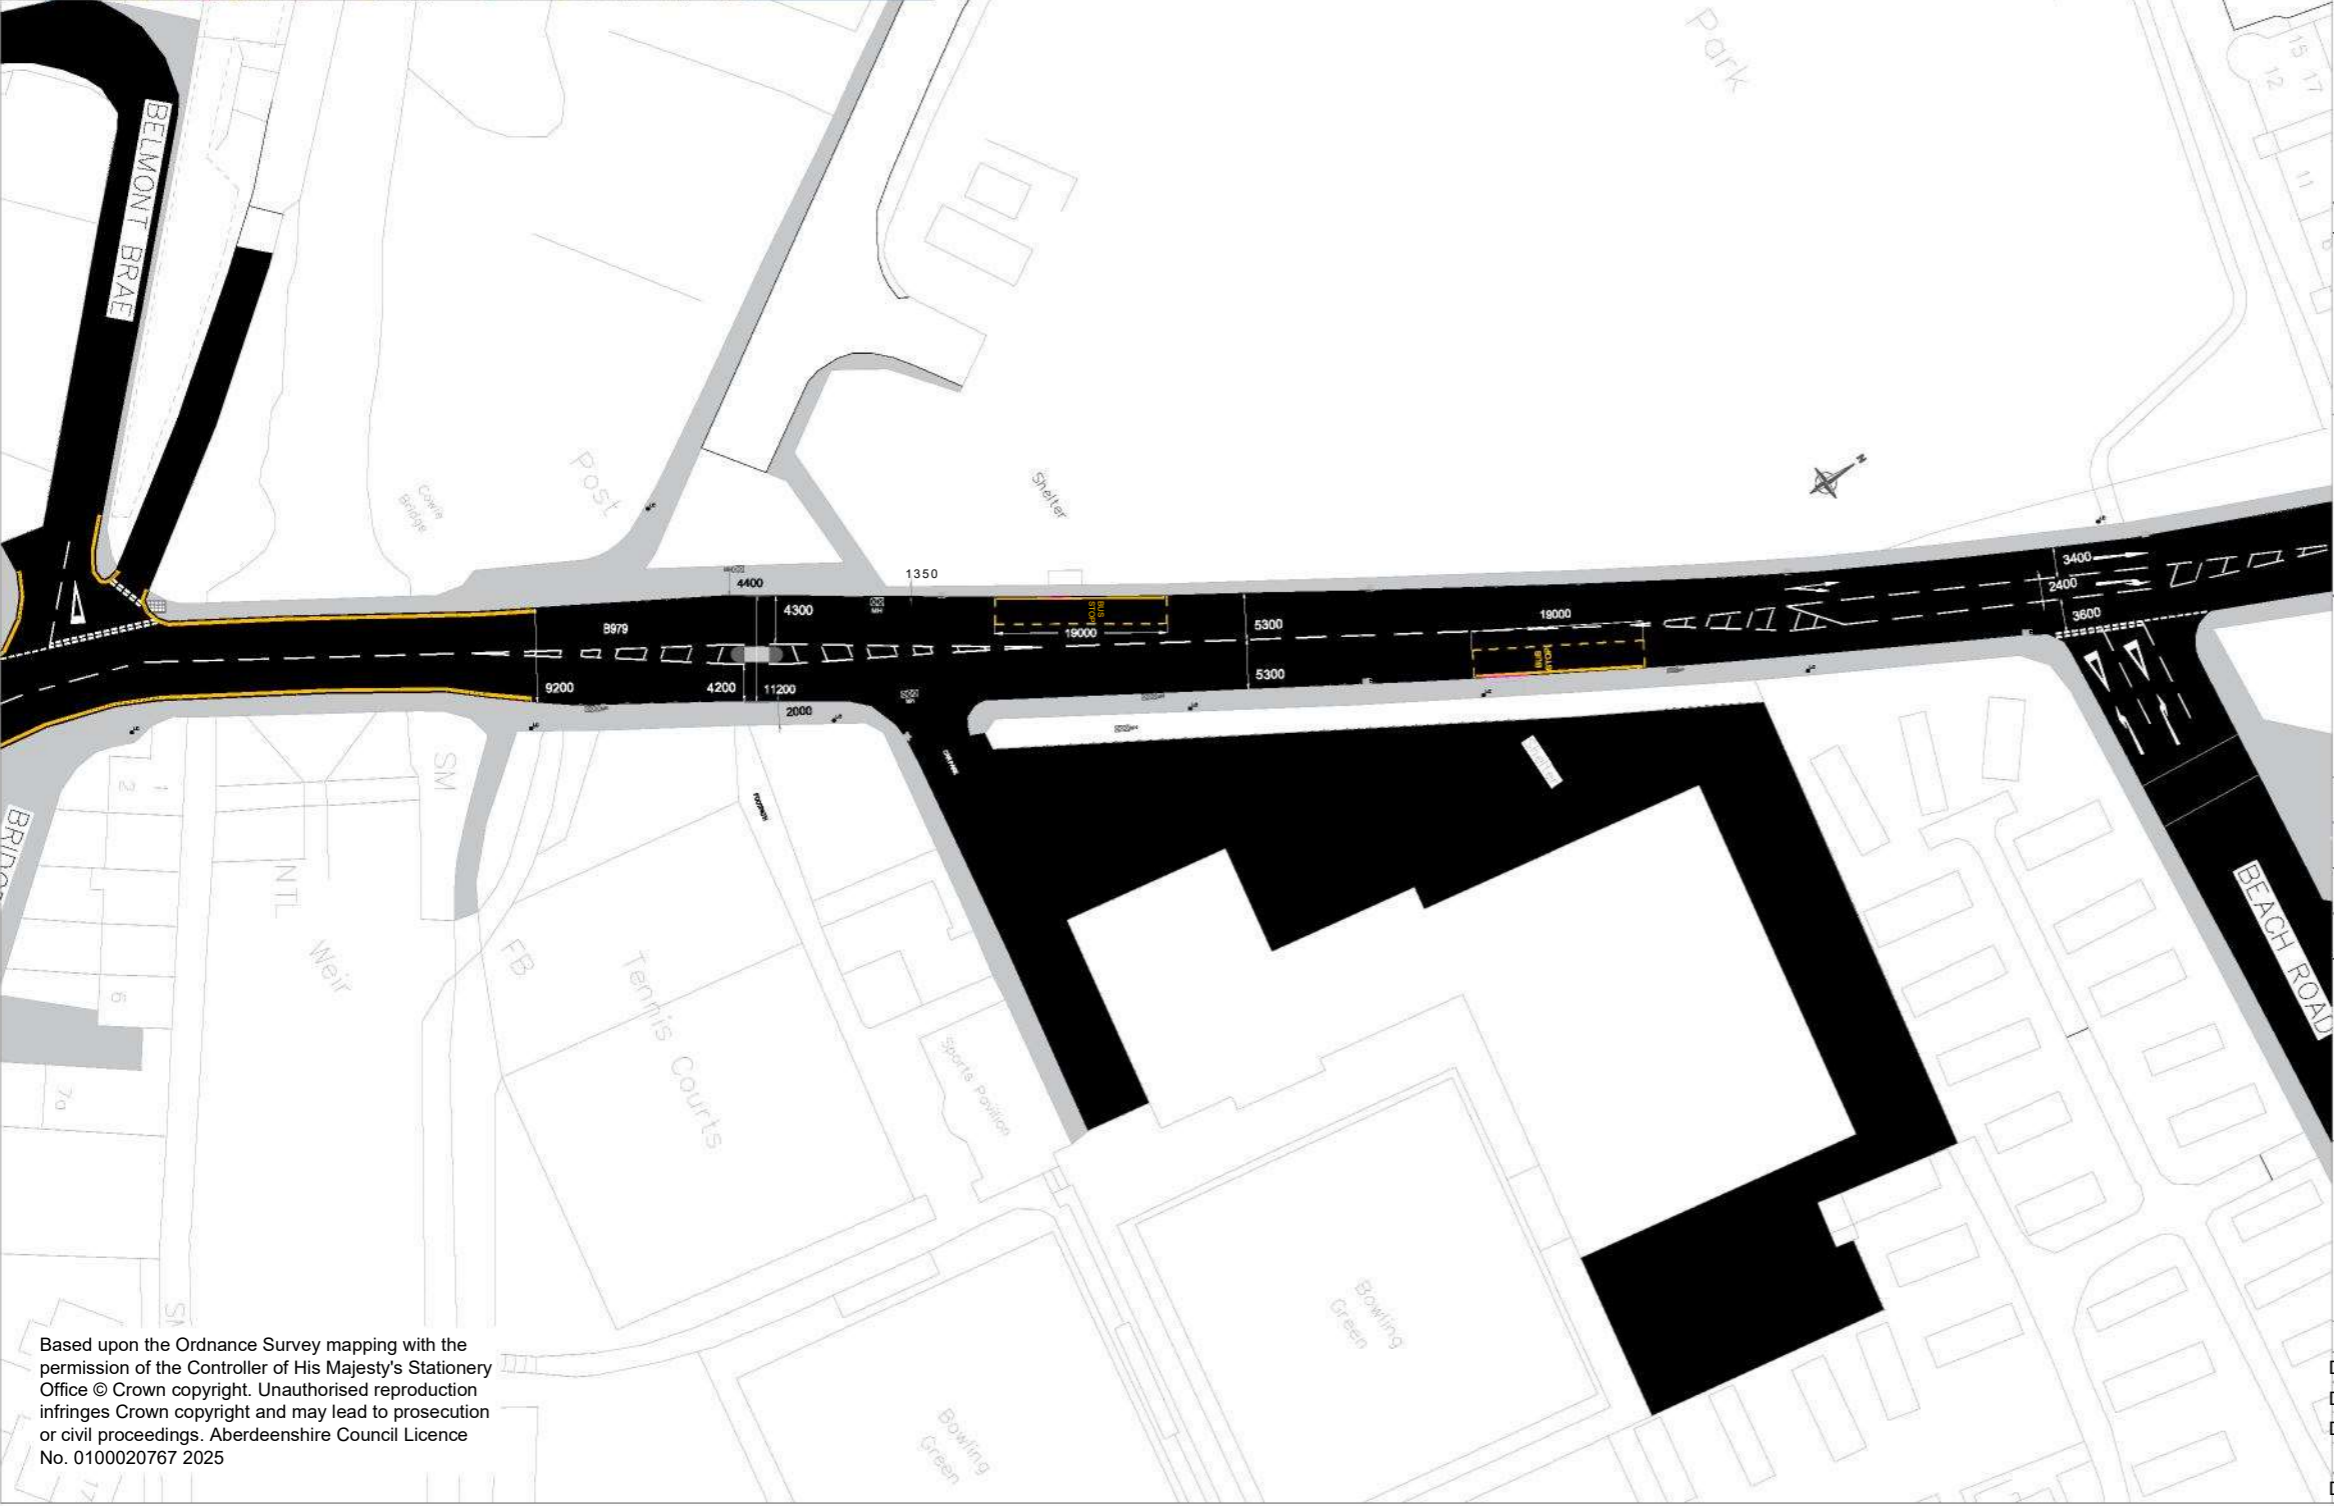

Based upon the Ordnance Survey mapping with the permission of the Controller of His Majesty's Stationery Office © Crown copyright. Unauthorised reproduction infringes Crown copyright and may lead to prosecution or civil proceedings. Aberdeenshire Council Licence No. 0100020767 2025

Rev	Amendment Description	By	Chkd	Date
-----	-----------------------	----	------	------

Client/Architect Name & Address

Aberdeenshire Council  
Roads & Infrastructure

Aberdeenshire Council

 Environment & Infrastructure



PROJECTS

HEAD OF ROADS AND  
INFRASTRUCTURE  
VIEWMOUNT  
ARDUTHIE ROAD  
STONEHAVEN  
AB39 2DQ

Drawing Scale	1:1250 @ A3 Size
---------------	------------------

This drawing to be read in conjunction with the following:

Drawing Nos.	
--------------	--

Schedule Nos.	
---------------	--

Project Title/Address

Proposed Pedex  
Bridge of Cowie, Stonehaven

Drawing Title

Existing View

Designed by	FMcL	Issue Status	DRAFT	Projection
Date	22/05/25			
Drawn by	FMcL	Contract Drawing No.	764074-D-DG-0000-01 EV	Revision No.
Date	22/05/25			
Checked by	SC			
Date	04/06/25			

