


NOTES

- All dimensions are in millimetres unless otherwise stated.

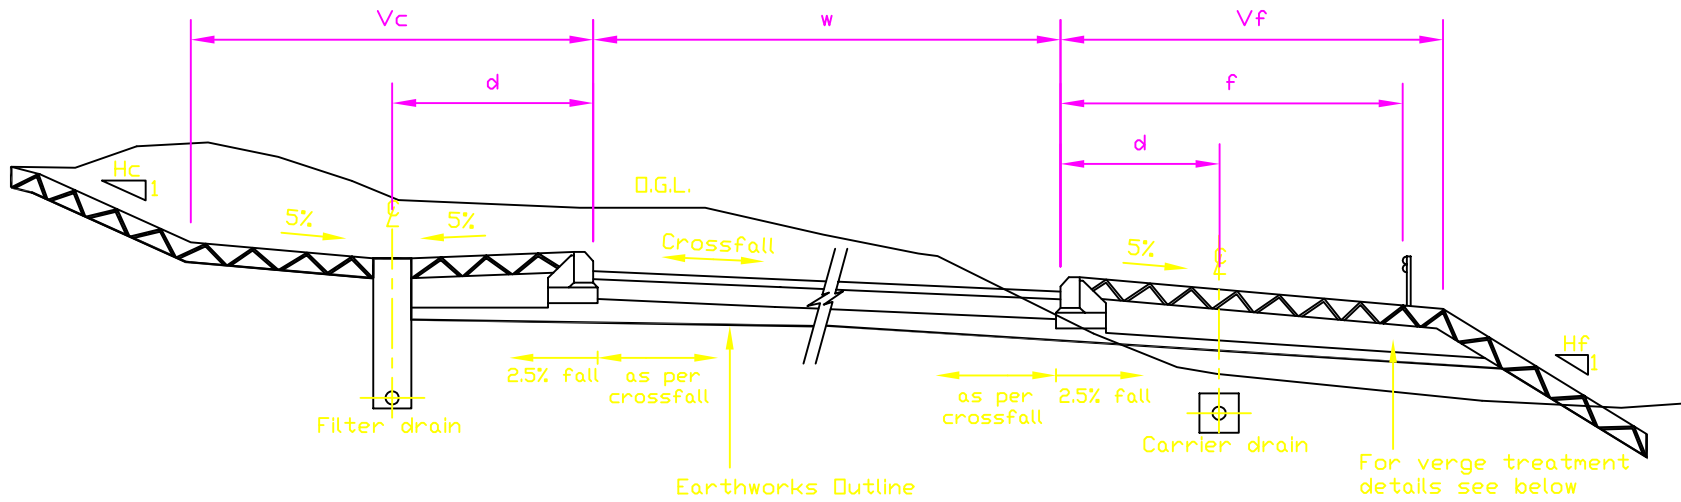

Chainage (m)	Dimensions (m)													Verge Type	
	Left Hand Side				Carriageway Width	Right Hand Side				Distance to Drain ℓ		Set Back To Safety Fence			
	Side Slopes		Verge Widths			Verge Widths		Side Slopes							
	Cut H_c	Fill H_f	Cut V_c	Fill V_f	w	Cut V_c	Fill V_f	Cut H_c	Fill H_f	Left d	Right d	Left f	Right f	Left	Right

No.	Date	Description

AMENDMENTS

Drawing No. **A81**