


FOOTWAY TYPE F6 (A,B,C,D & E) DROPPED FOOTWAY
SECTION A - A

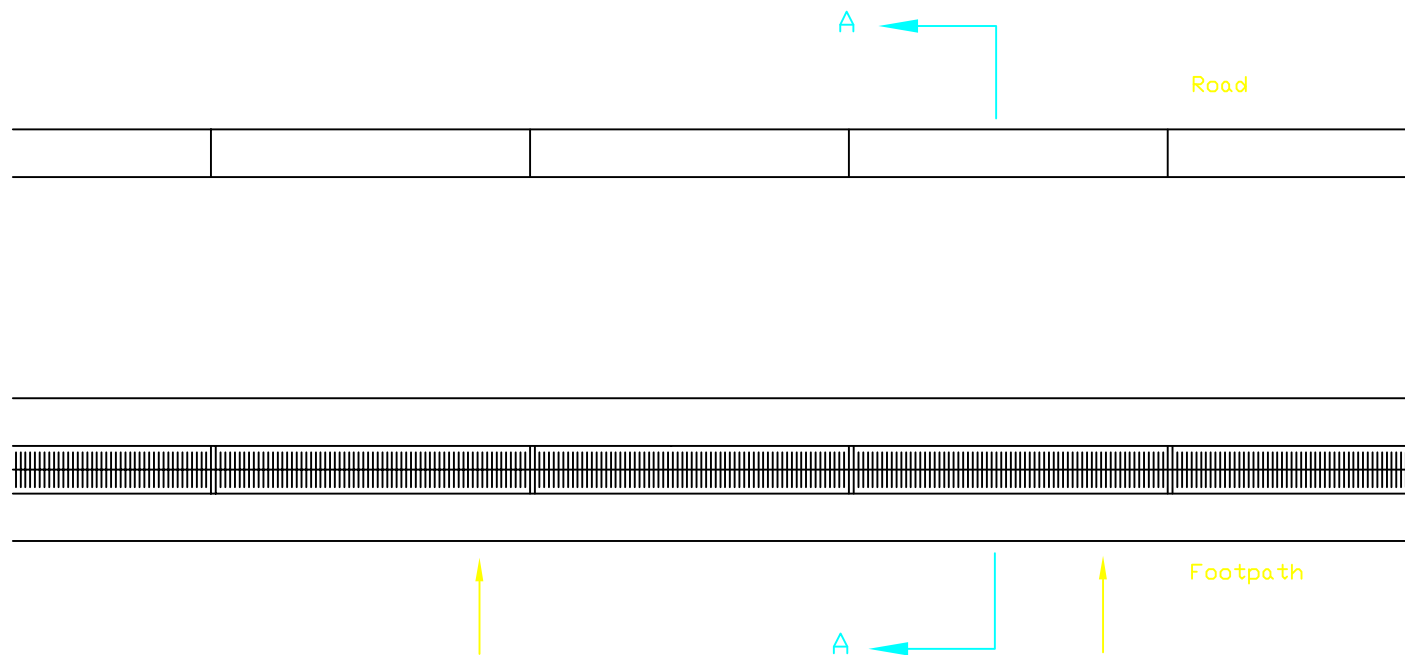

NOTES

1. All dimensions are in millimetres unless otherwise stated.
2. The following Specifications Clauses relate to suffix : A,B,C etc.
 - A - Group A Appendix 11/1.
 - B - Group B Appendix 11/1.
 - C - Group C Appendix 11/1.
 - D - Precast Concrete Slabs Appendix 11/1.
 - E - Small Element Precast Concrete Slabs Appendix 11/1.

No.	Date	Description
		AMENDMENTS