
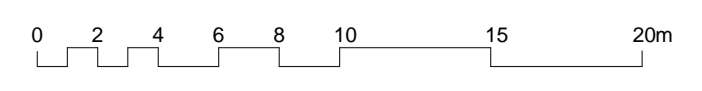
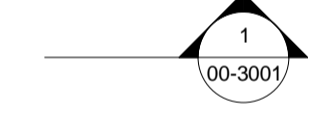
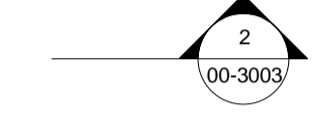
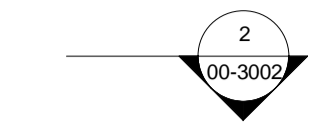


**Notes:**  
**DO NOT SCALE THIS DRAWING.**  
 This drawing to be read in conjunction with all other relevant Architects, Structural Engineers and Consultants drawings together with all appropriate specifications.

**By Faculty Legend**

- Administration
- Circulation
- Communities
- Creative Subjects
- General Teaching
- Health and Wellbeing
- Infrastructure
- Plant
- Pupil Support
- Staff Support
- STEM
- Technologies
- Whole Campus

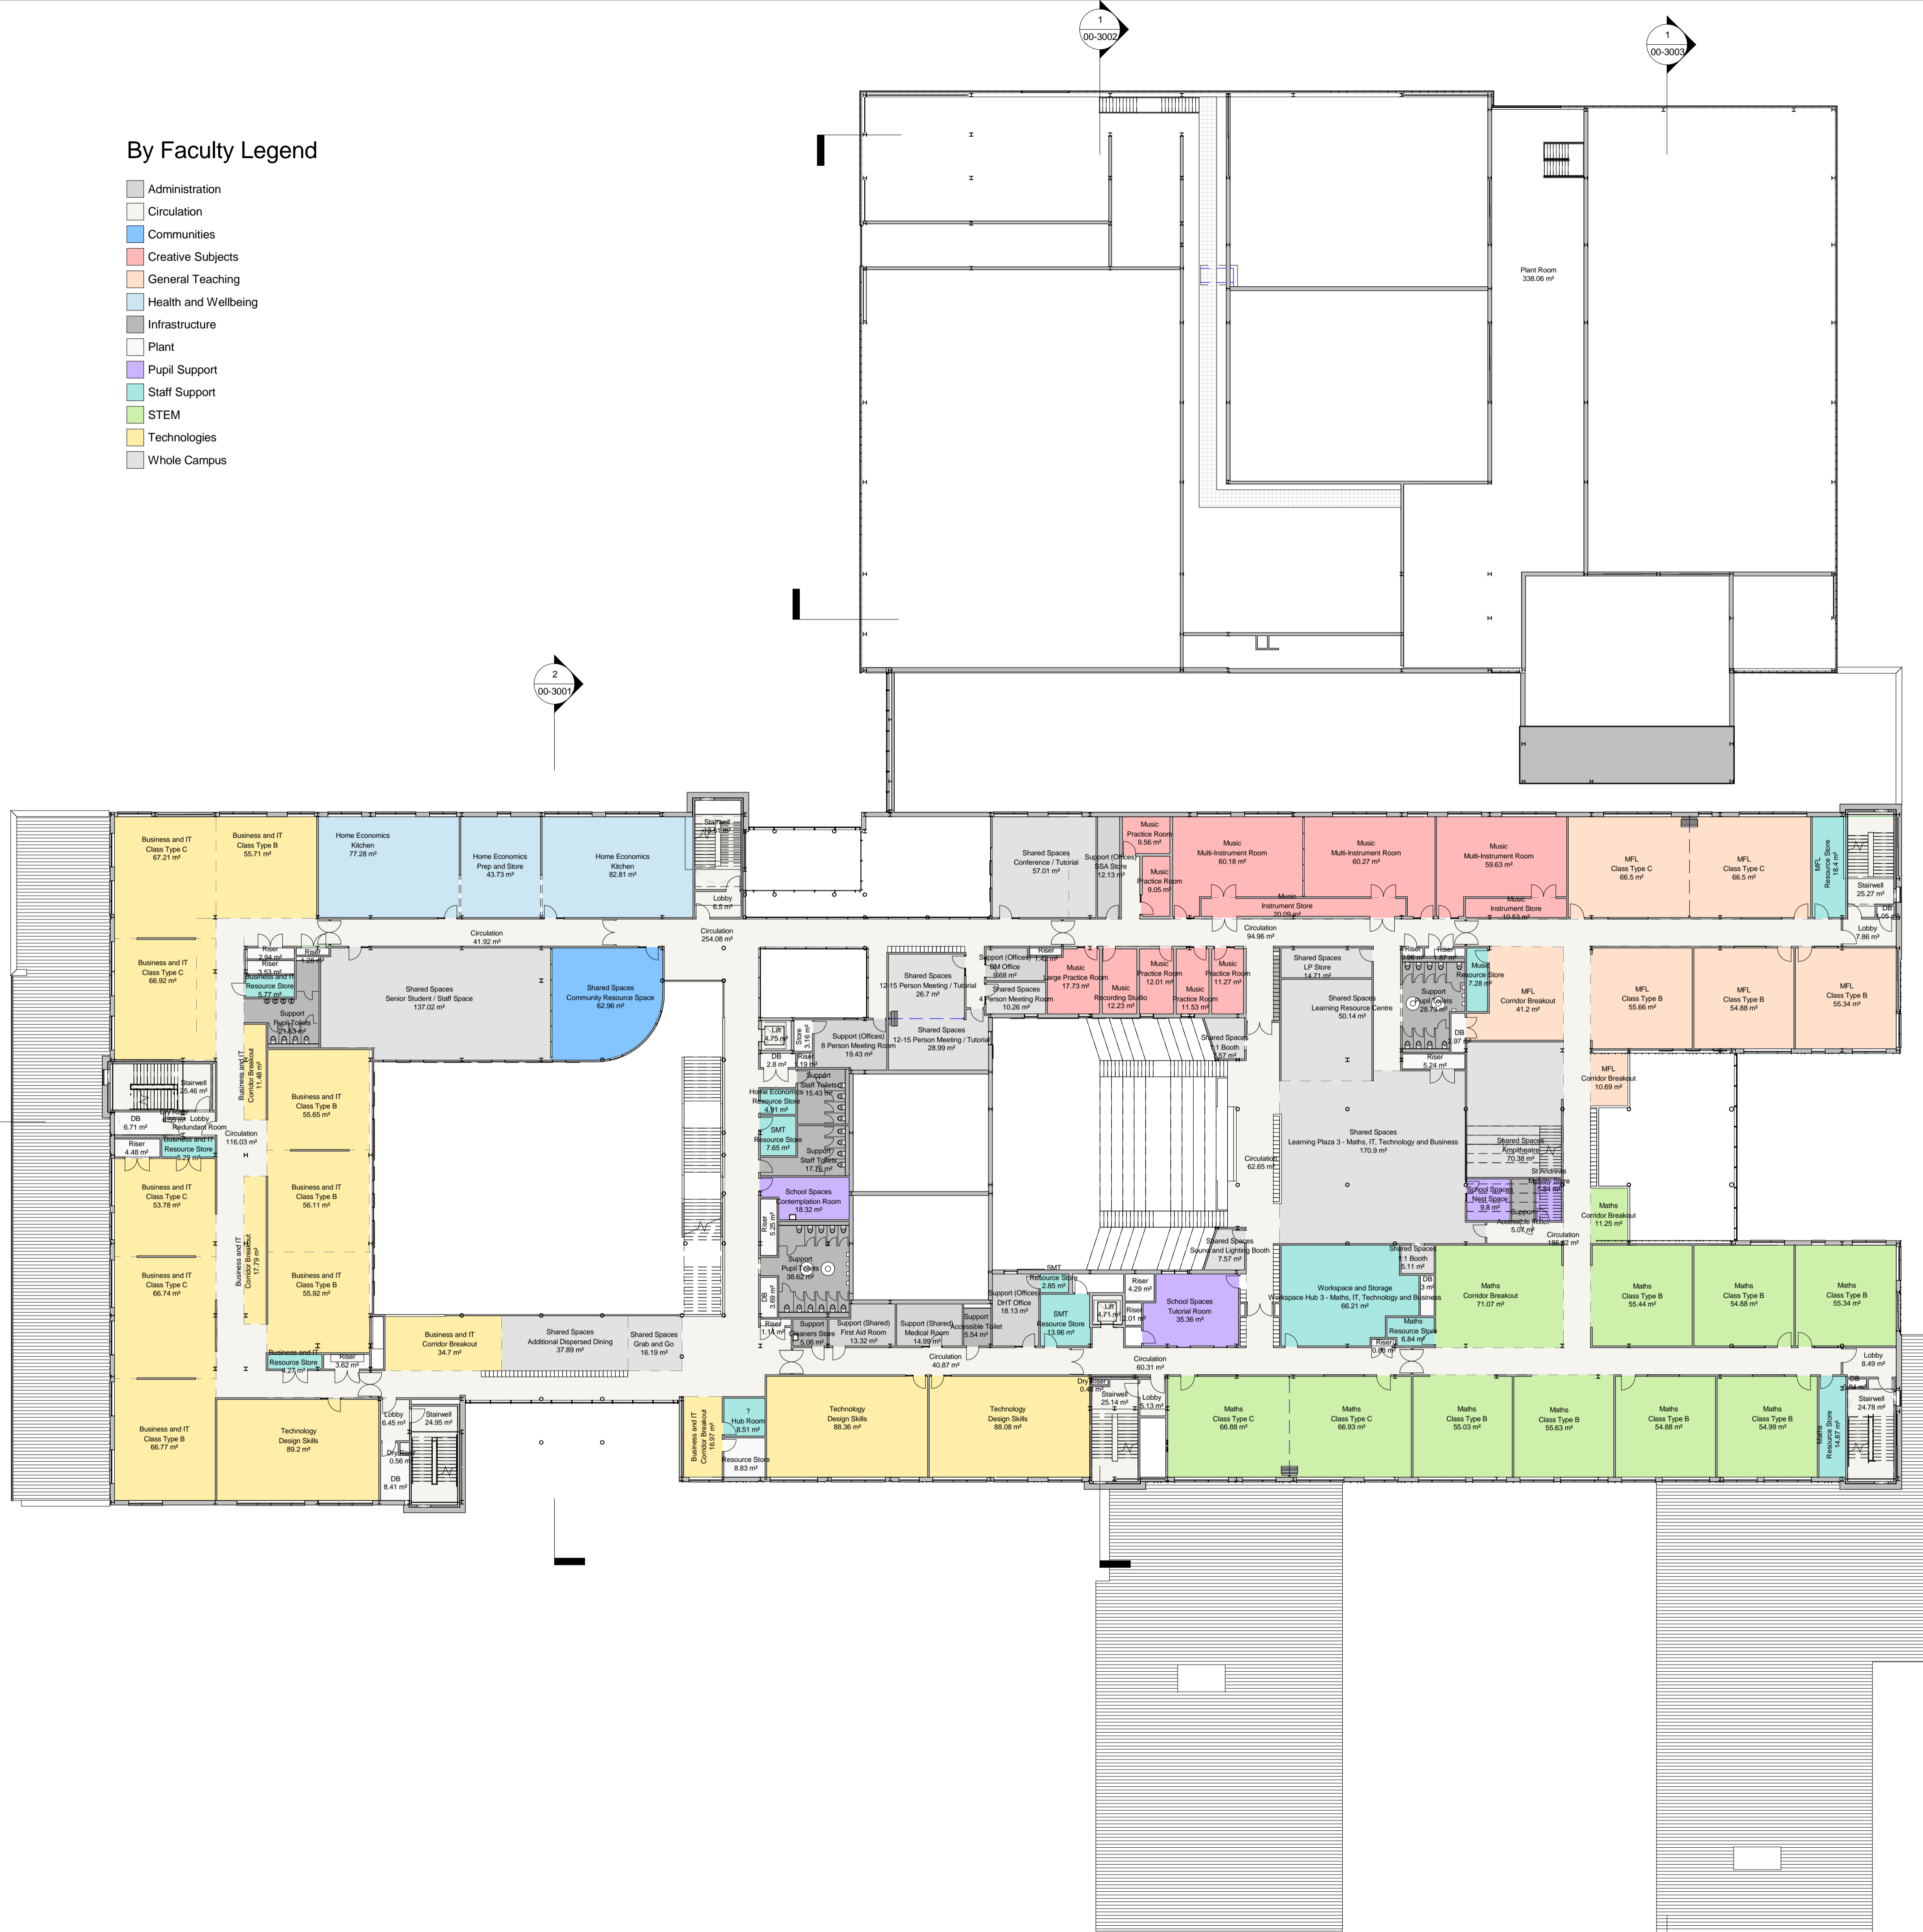

18.08.17	F	Planning Issue
09.08.17	E	Stairs amended to straight flights, lift, risers and spaces around Learning Plaza 3 moved to suit.
Date	No.	Description

**Aberdeenshire COUNCIL**

**HALLIDAY FRASER MUNRO**  
 CHARTERED ARCHITECTS • TOWN PLANNING CONSULTANTS  
 LAND USE CONSULTANTS • URBAN DESIGNERS • SPACE PLANNERS

CARDEN CHURCH 6 CARDEN PLACE ABERDEEN AB10 1UR  
 Tel. (01224) 388 700 Fax. (01224) 388 777

Woodhill House Westburn Road Aberdeen AB16 5GB Tel (01467) 620981 Fax (01224) 664470

job title **Inverurie Community Campus**

drawing title **LEVEL 1 GENERAL ARRANGEMENT PLAN**

scales 1 : 250 @ A1 contract 10112 revision master  
 date 11/02/16 drawn by GAP drawing numbers ICC-HFM-ZZ-01-DR-A-00-1001 F