


Notes:

DO NOT SCALE THIS DRAWING.

This drawing to be read in conjunction with all other relevant Architects, Structural Engineers and Consultants drawings together with all appropriate specifications.

By Faculty Legend

- Administration
- Circulation
- Creative Subjects
- General Teaching
- Infrastructure
- Plant
- Pupil Support
- Staff Support
- STEM
- Whole Campus

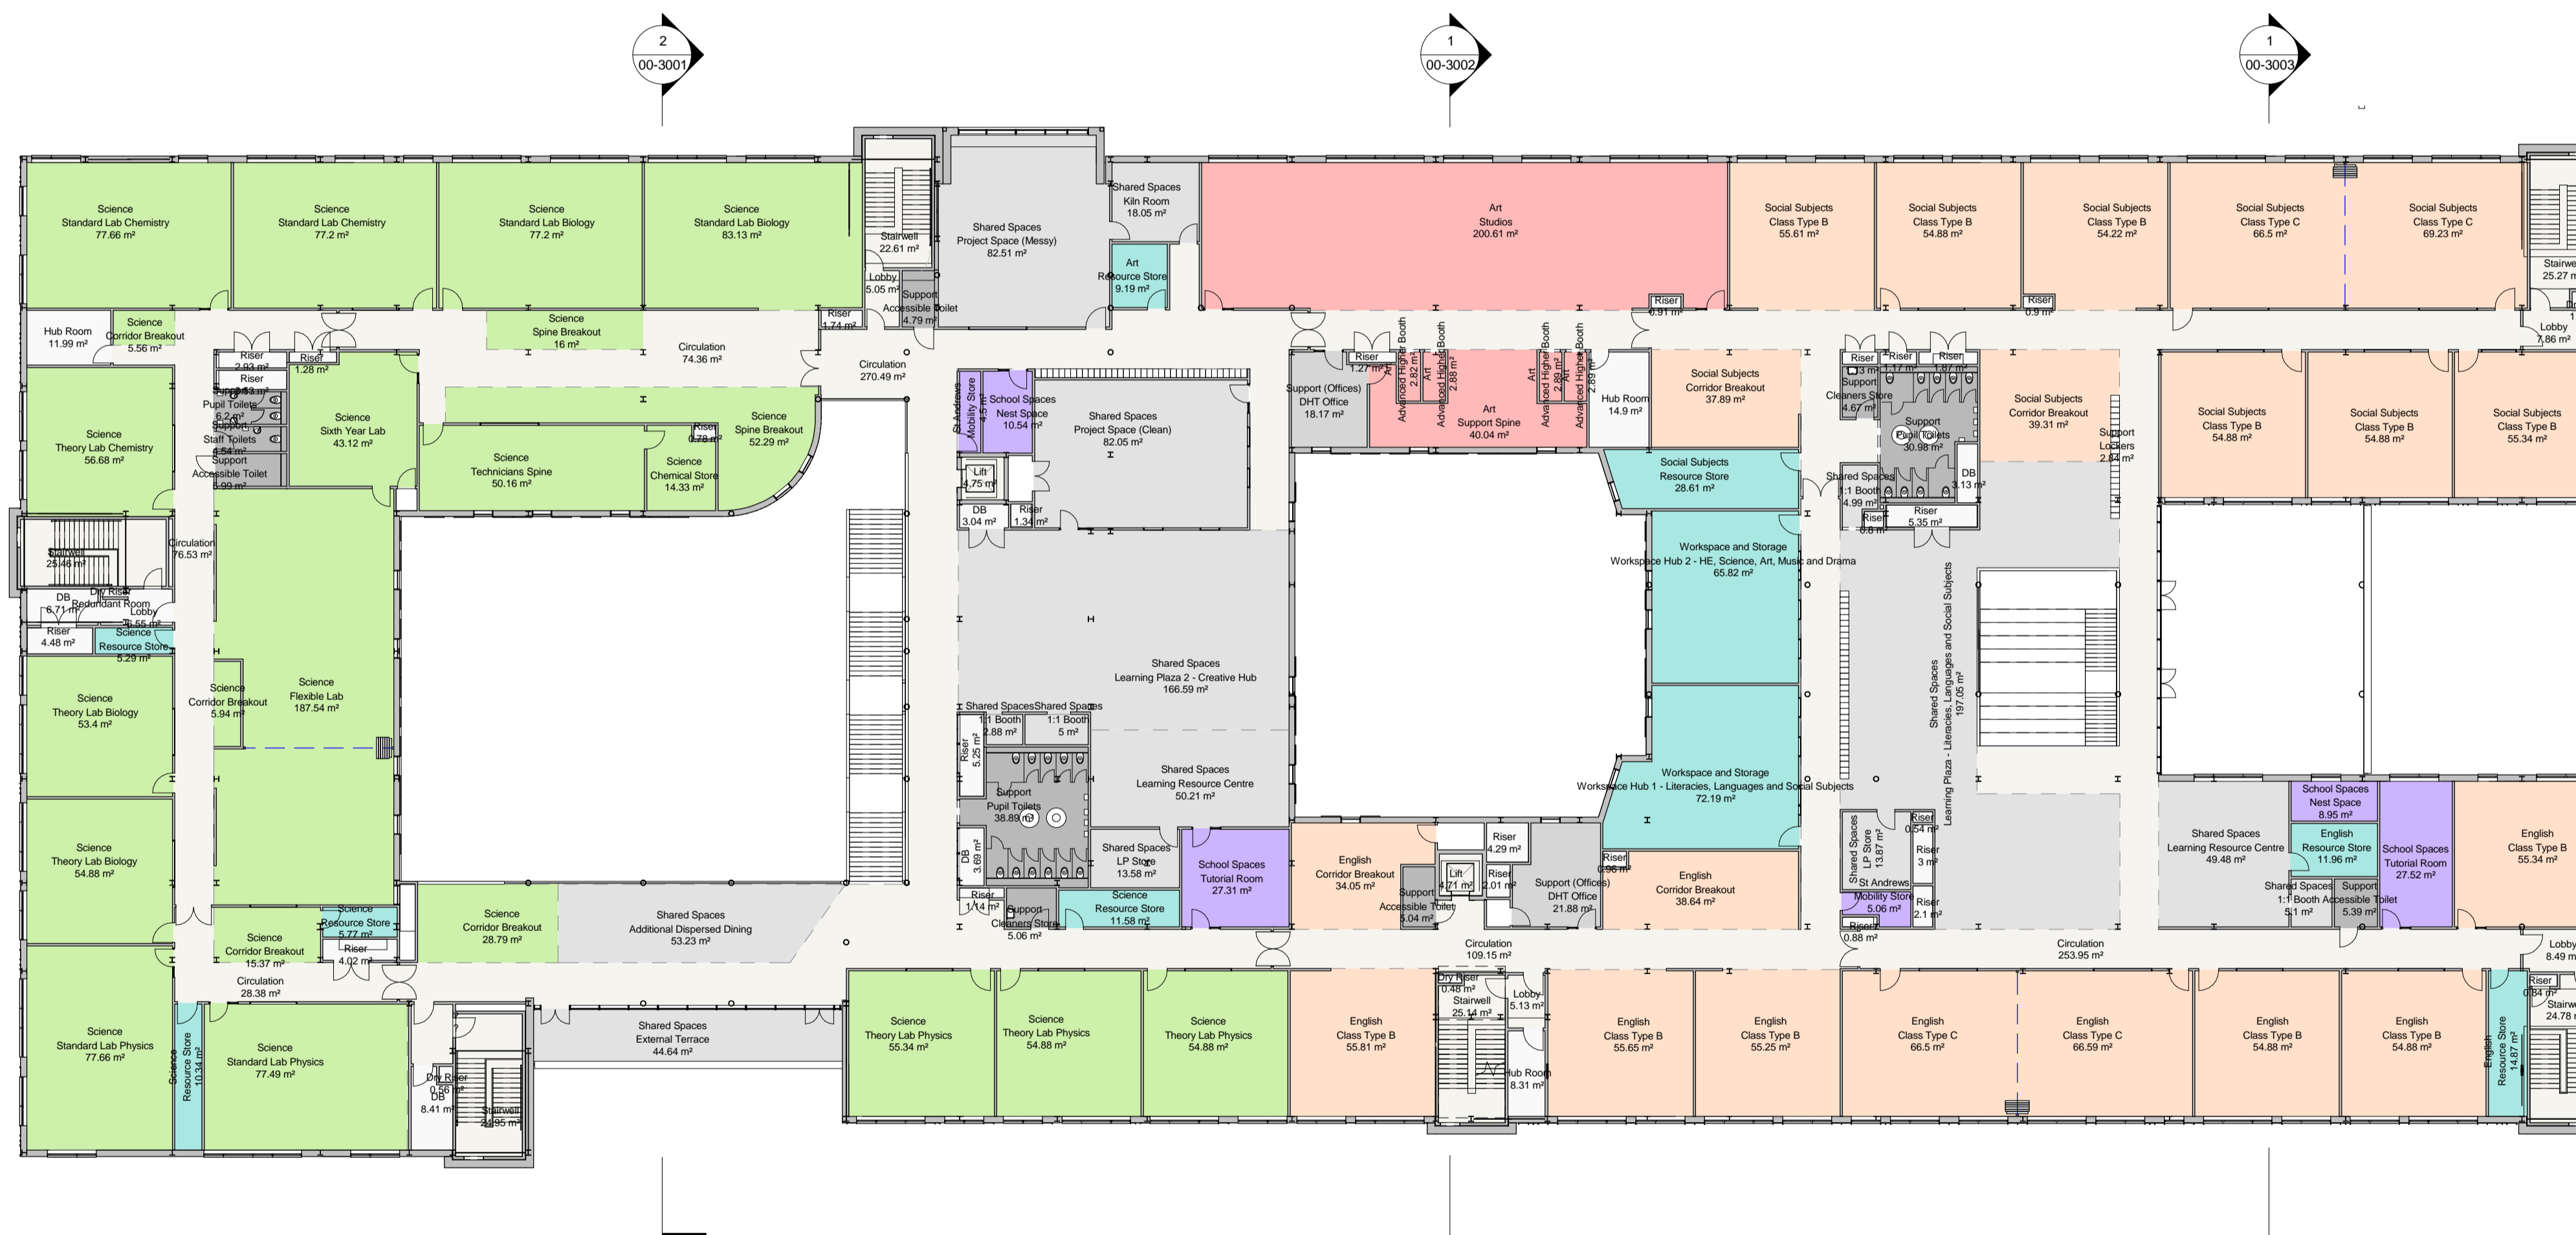

18.08.17	E	Planning Issue
09.08.17	D	Stairs amended to straight flights, lift, risers and spaces around Learning Plaza 3 moved to suit.
Date	No.	Description

**Aberdeenshire**  
COUNCIL

**HALLIDAY FRASER MUNRO**  
CHARTERED ARCHITECTS • TOWN PLANNING CONSULTANTS  
LAND USE CONSULTANTS • URBAN DESIGNERS • SPACE PLANNERS

CARDEN CHURCH 6 CARDEN PLACE ABERDEEN AB10 1UR  
Tel. (01224) 388 700 Fax. (01224) 388 777

Woodhill House Westburn Road Aberdeen AB16 5GB Tel (01467) 620981 Fax (01224) 664470

job title **Inverurie Community Campus**

drawing title **LEVEL 2 GENERAL ARRANGEMENT PLAN**

scales 1 : 250 @ A1 contract drawing numbers 10112 ICC-HFM-ZZ-02-DR -A-00-1002 revision master

date 11/02/16 drawn by GAP

