


NOTES

1. All dimensions are in millimetres unless otherwise stated.
2. All wood to comply with BS 1722 Appendix S & Cl. 2614.

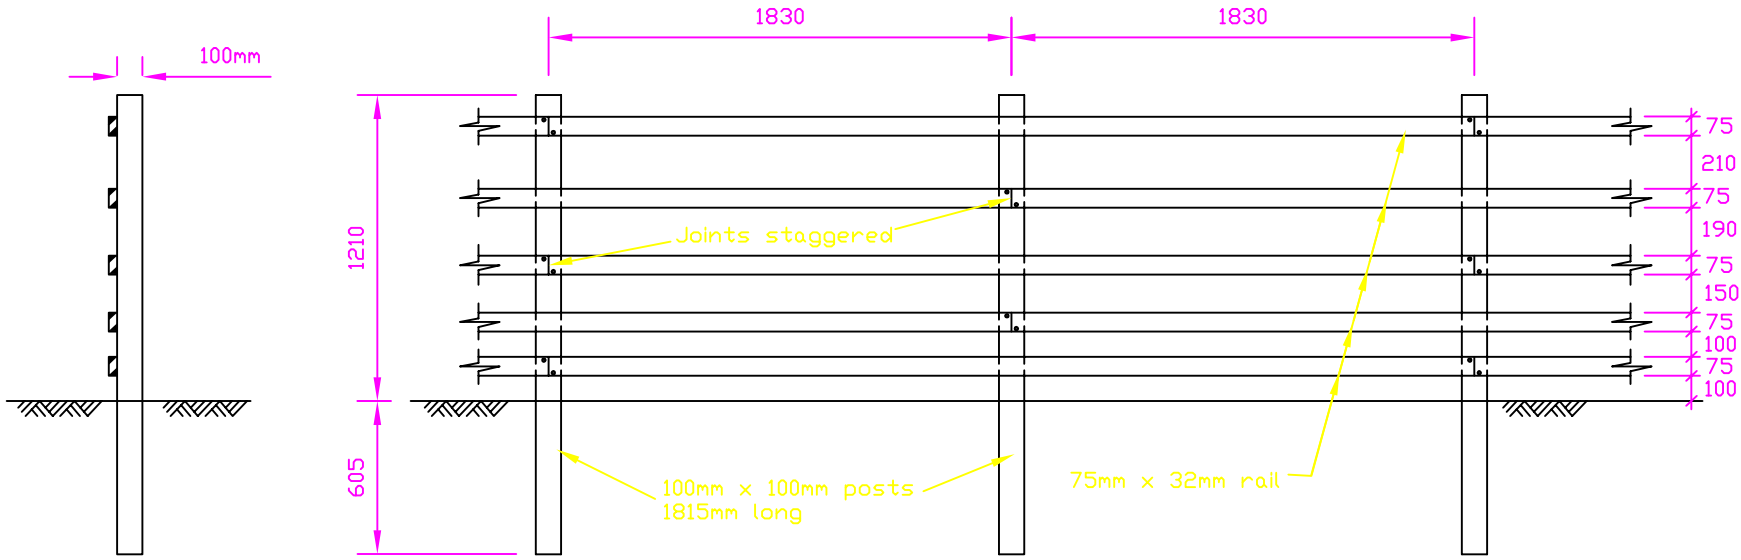

No.	Date	Description
↑		AMENDMENTS
		↓

HIGHWAY CONSTRUCTION DETAILS

FENCES, STYLES AND GATES

WOODEN POST & FIVE RAIL FENCES
(AGRICULTURAL)

Drawing No.

H75