



NOTES

- All dimensions are in millimetres unless otherwise stated.

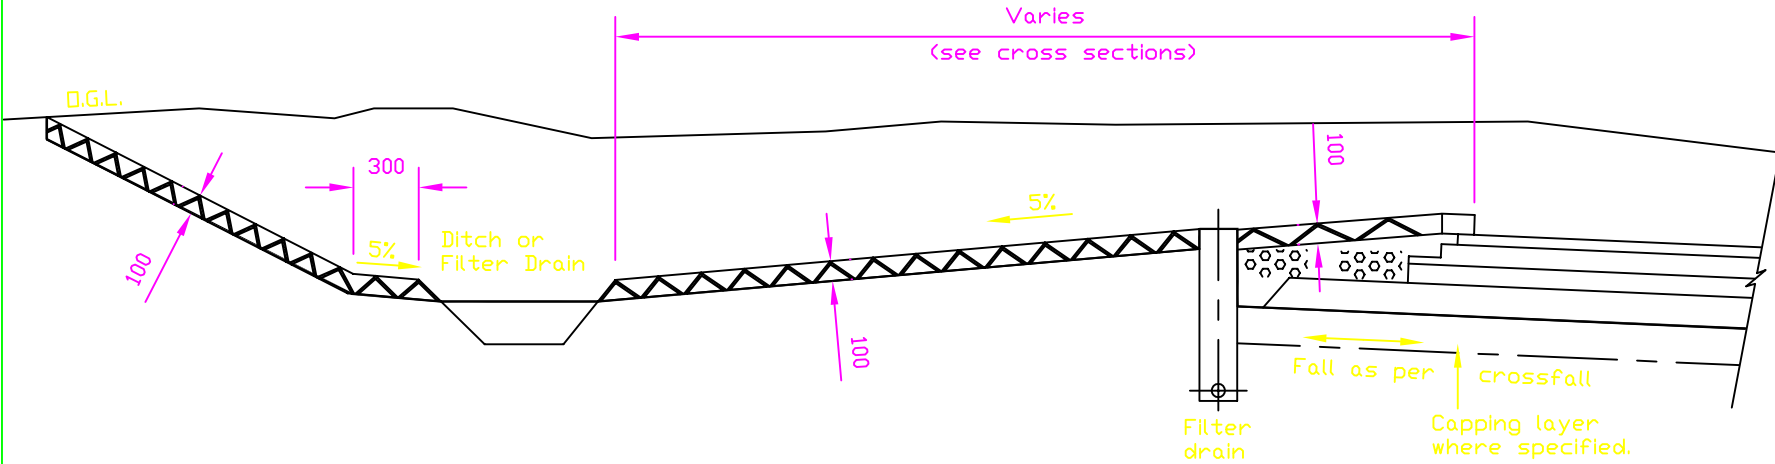


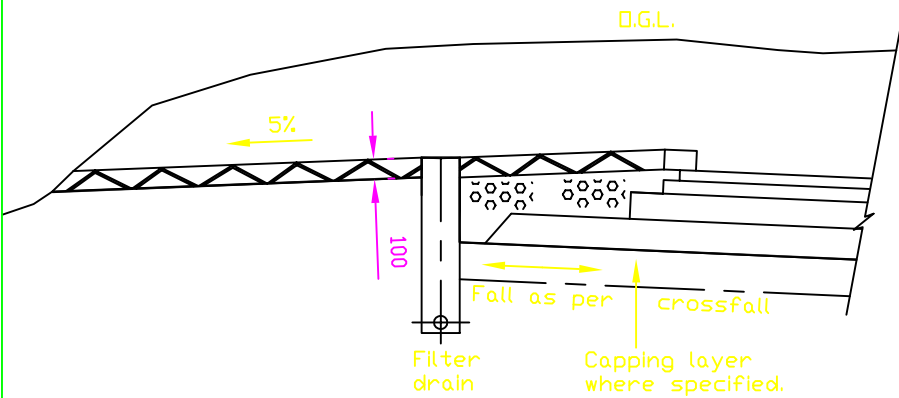


VERGE TYPE VG14



VERGE TYPE VG15

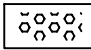KEY

 -  Granular fill Class 1
-  Topsoil
-  Earthworks outline
-  Geotextile fabric where specified.

No.	Date	Description
		AMENDMENTS