


**NOTES**

- All dimensions are in millimetres unless otherwise stated.

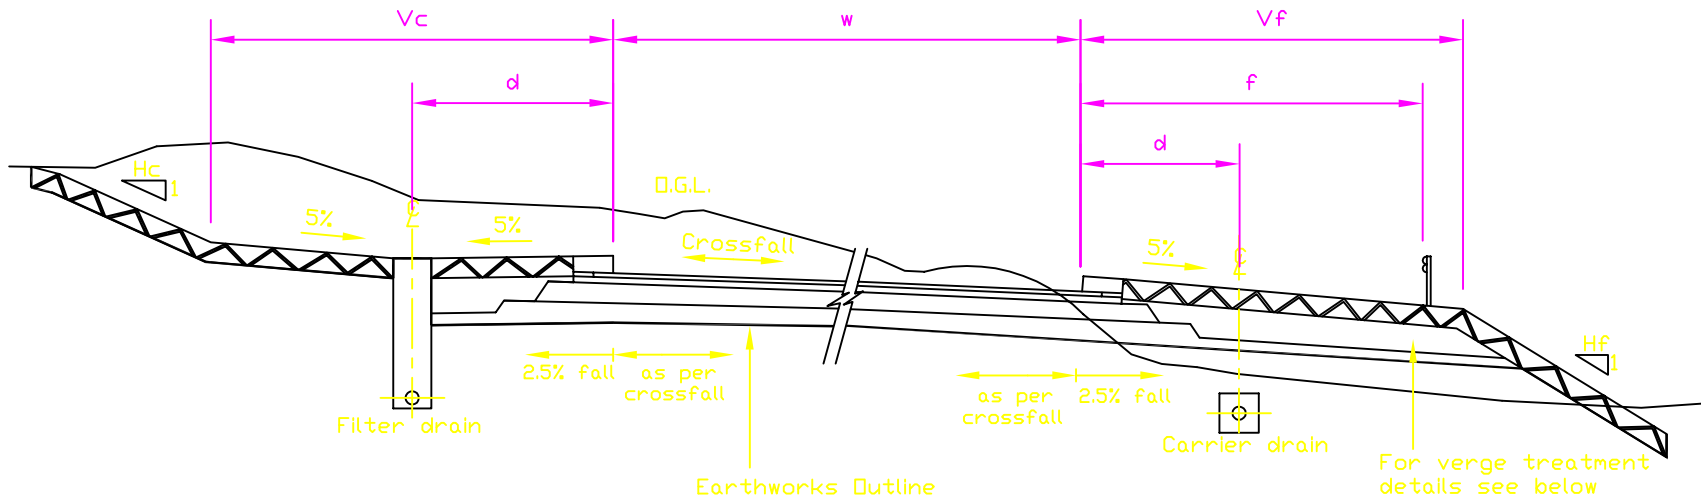

Chainage (m)	Dimensions (m)													Verge Type	
	Left Hand Side				Carriageway Width	Right Hand Side				Distance to Drain $\ell$		Set Back To Safety Fence			
	Side Slopes		Verge Widths			Cut $V_c$	Fill $V_f$	Side Slopes		Left $d$	Right $d$	Left $f$	Right $f$	Left	Right
	Cut $H_c$	Fill $H_f$	Cut $V_c$	Fill $V_f$	Cut $H_c$			Fill $H_f$							
					$w$										

No.	Date	Description
		AMENDMENTS