


NOTES

1. All dimensions are in millimetres unless otherwise stated.

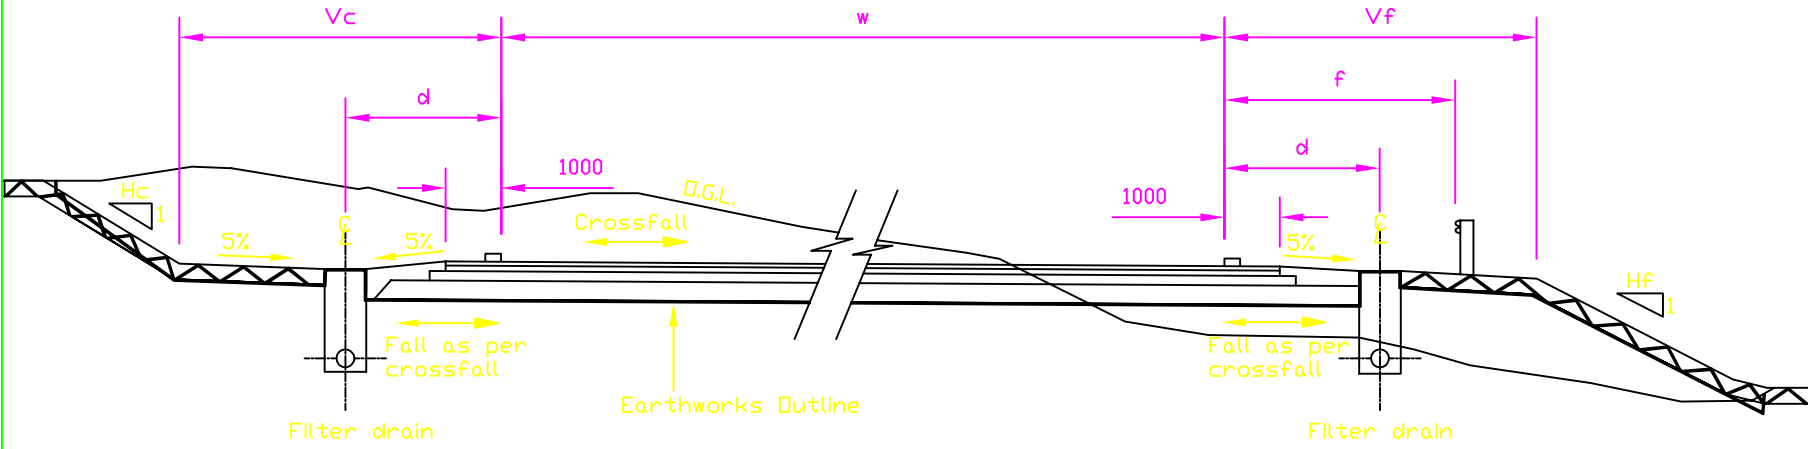

Chainage (m)	Dimensions (m)												Verge Type		
	Left Hand Side				Carriageway Width	Right Hand Side				Distance To Drain \bar{c}		Set Back To Safety Fence			
	Side Slopes		Verge Widths			Verge Widths		Side Slopes							
	Cut Hc	Fill Hf	Cut Vc	Fill Vf	w	Cut Vc	Fill Vf	Cut Hc	Fill Hf	Left d	Right d	Left f	Right f	Left	Right

No.	Date	Description

AMENDMENTS

Drawing No. A71