




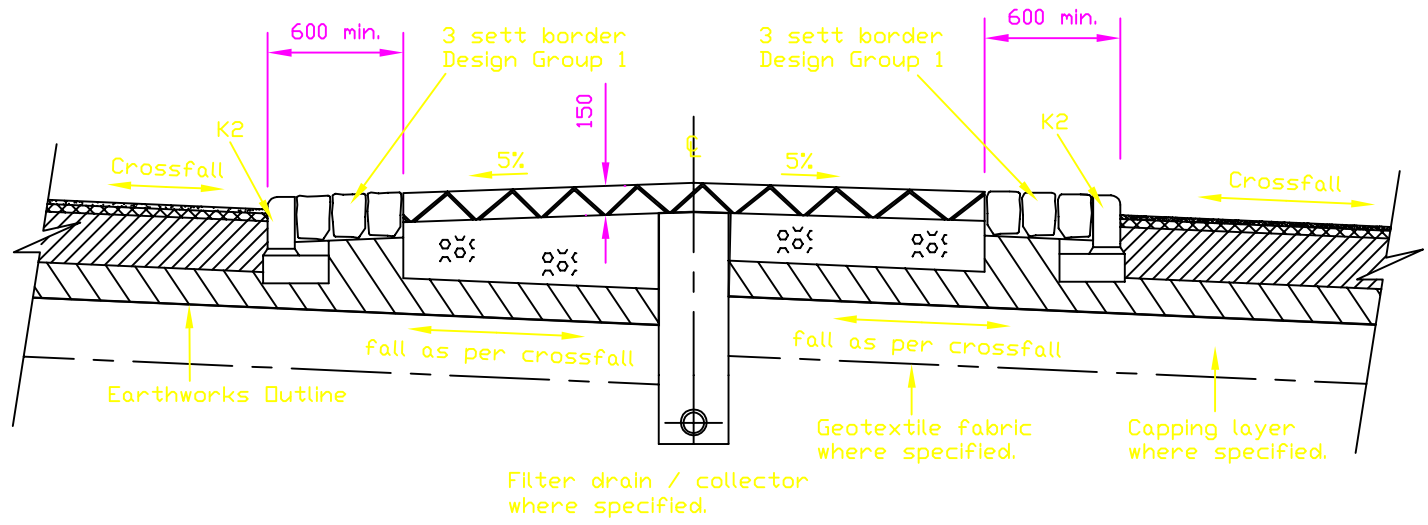



NOTES

- All dimensions are in millimetres unless otherwise stated.



KEY

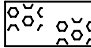-  surface course
-  binder course
-  base
-  Sub-base
-  Granular fill class 1
-  Topsoil

No.	Date	Description
↑		AMENDMENTS

HIGHWAY CONSTRUCTION DETAILS

HIGHWAY CROSS SECTIONS

FLEXIBLE/COMPOSITE CONSTRUCTION
STANDARD CENTRAL RESERVE CR5-1
GROUP 5

Drawing No.
A112