


**NOTES**

- All dimensions are in millimetres unless otherwise stated.

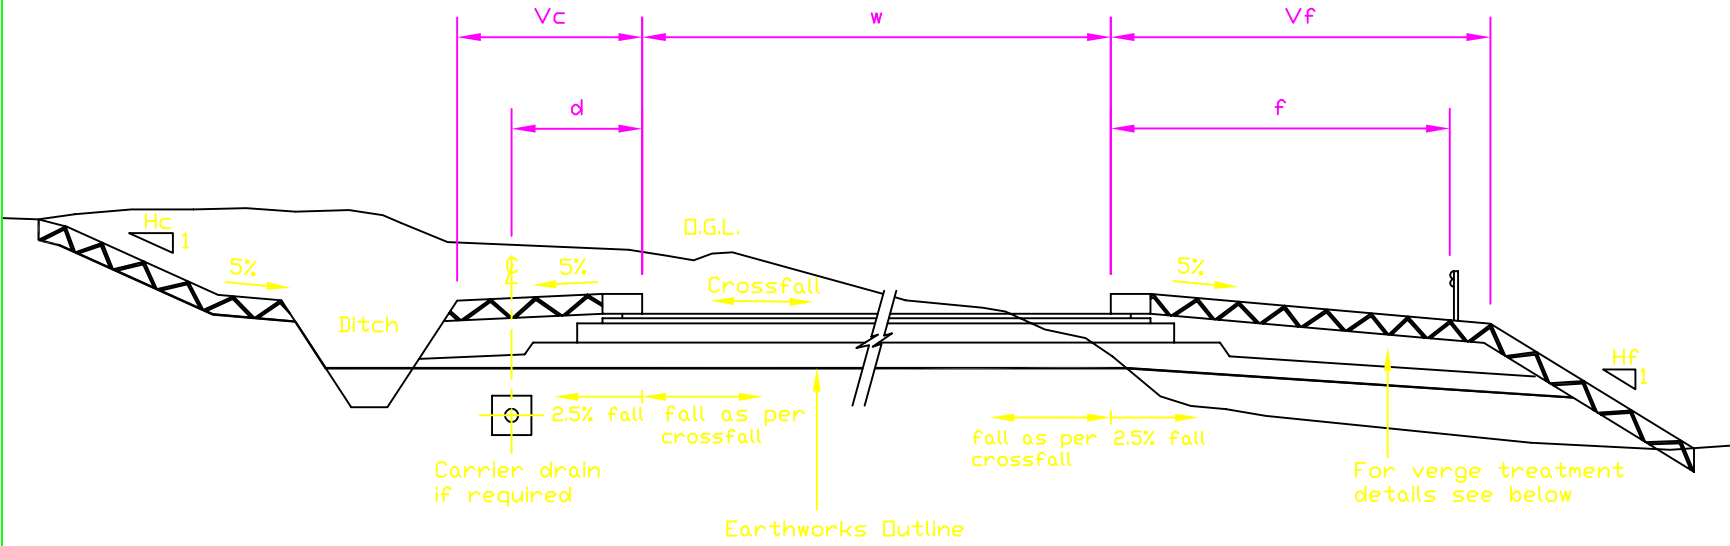

Chainage (m)	Dimensions (m)													Verge Type	
	Left Hand Side				Carriageway Width	Right Hand Side				Distance to Drain $\ell$		Set Back To Safety Fence			
	Side Slopes		Verge Widths			Verge Widths		Side Slopes							
	Cut $H_c$	Fill $H_f$	Cut $V_c$	Fill $V_f$	$w$	Cut $V_c$	Fill $V_f$	Cut $H_c$	Fill $H_f$	Left $d$	Right $d$	Left $f$	Right $f$	Left	Right

No.	Date	Description

AMENDMENTS

Drawing No. **A102**